


Window modified to jib door to match existing historic example on NE elevation

Proposed new window to exactly match existing window to opposite side of doorway (Butler's Pantry)

Glazed panels fitted to existing door

Datum = 18.000m

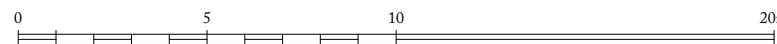

P1	For Planning	03.11.22
REV. NO.	AMENDMENT	DATE

**Ben Pentreath**

3 Lamp Office Court  
Lamb Conduit Street  
London WC1N 3NF  
T +44 (0) 20 7430 2424  
benpentreath.com

PROJECT: HELMINGHAM HALL

TITLE: PROPOSED EXTERNAL NW ELEVATION

DRAWING NO: A-201      REV. NO: P1

SCALE: 1:100@A1      DRAWN BY: AM  
1:200@A3

DATE: 03.11.22      CHECKED BY: RJC

All dimensions to be checked on site.  
All designs © Ben Pentreath Ltd 2020. Not to be reproduced without permission