


Figured dimensions are to be used in preference to scaled ones. All dimensions to be checked by Contractor before commencing work & any discrepancies reported to this office. This drawing is the property of AJN Design & Surveying Services Ltd. Copyright is reserved by them & the drawing is issued on the condition that it is not copied, reproduced, retained or disclosed to any unauthorised person either wholly or in part without the consent of AJN Design & Surveying Services Ltd.

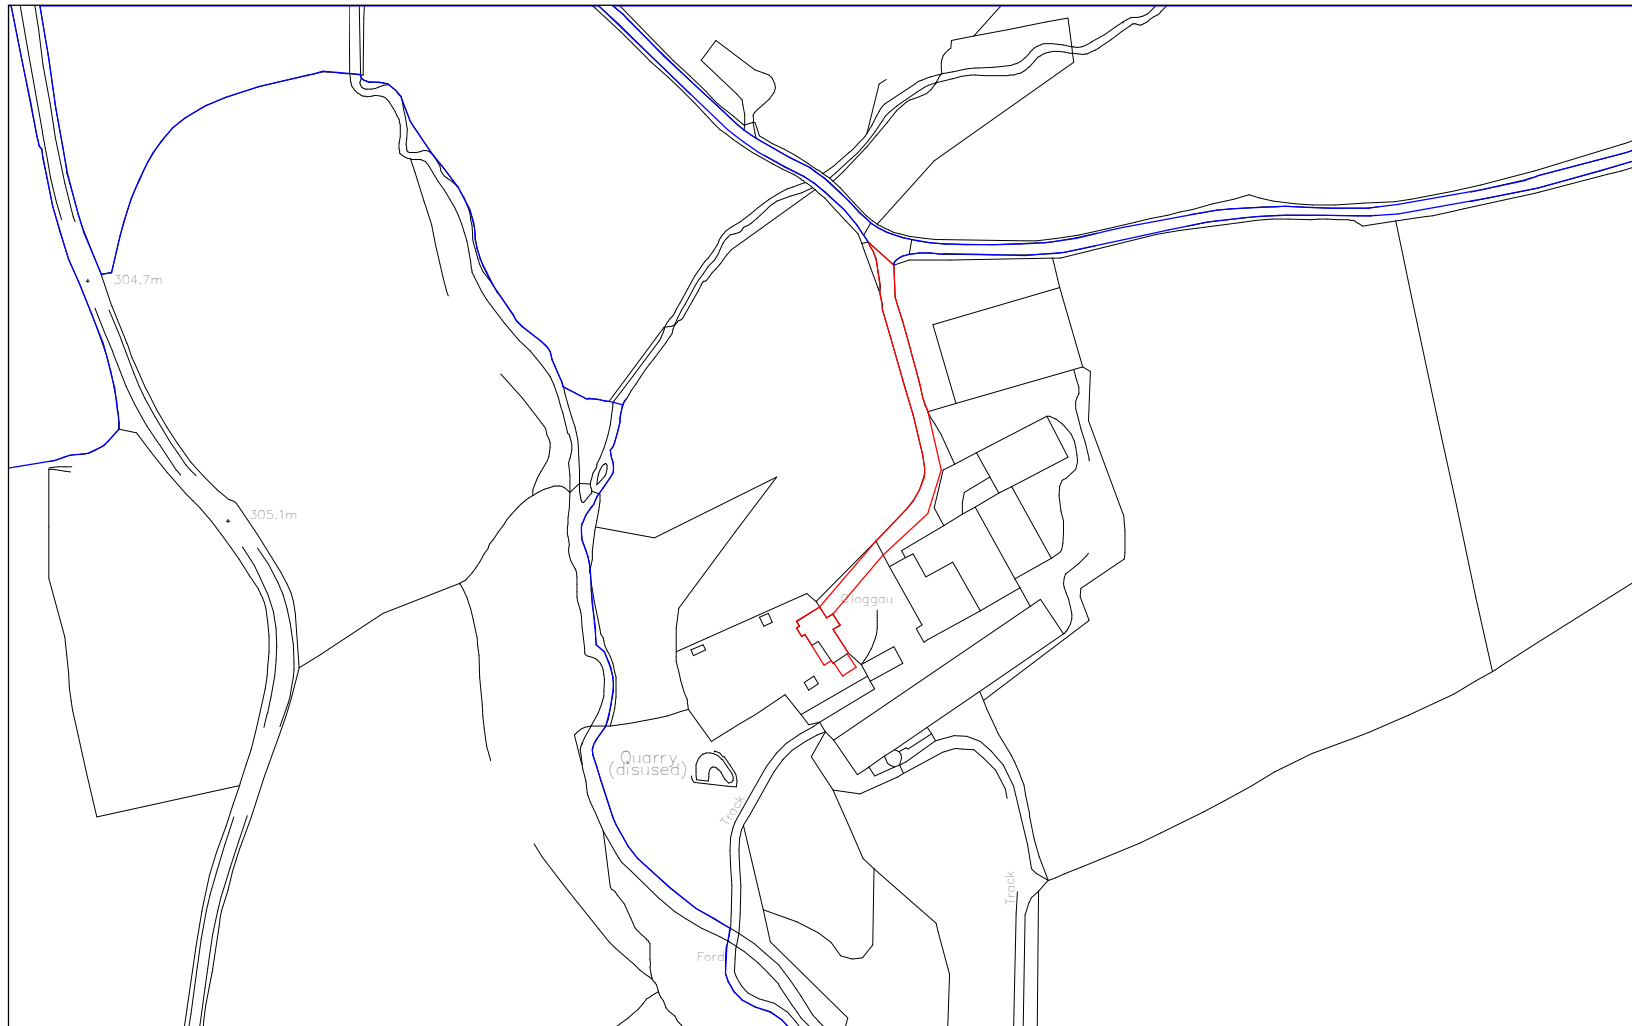

# Location Plan

1 : 2500

For Approval

Rev	Date	By	Description

**AJN Design & Surveying Services Ltd**



21 Castle Street, Brecon, Powys LD3 9BU  
 tel: 01874 620618  
 fax: 01874 611317  
 www.ajndesign-survey.com

Project Number: **1957**

Client: **Louise and Clive Rogers, Cloggau Farm, HR5 3QP**

Project Title: **Rear and side extensions**

Drawing Title: **Location Plan**

Date: **25/03/2022** Scale @ A4: **1:2500**

Drawn By: **AD** Checked By: **AJN**

Drawing Number: **1957-LOC**

Revision: