
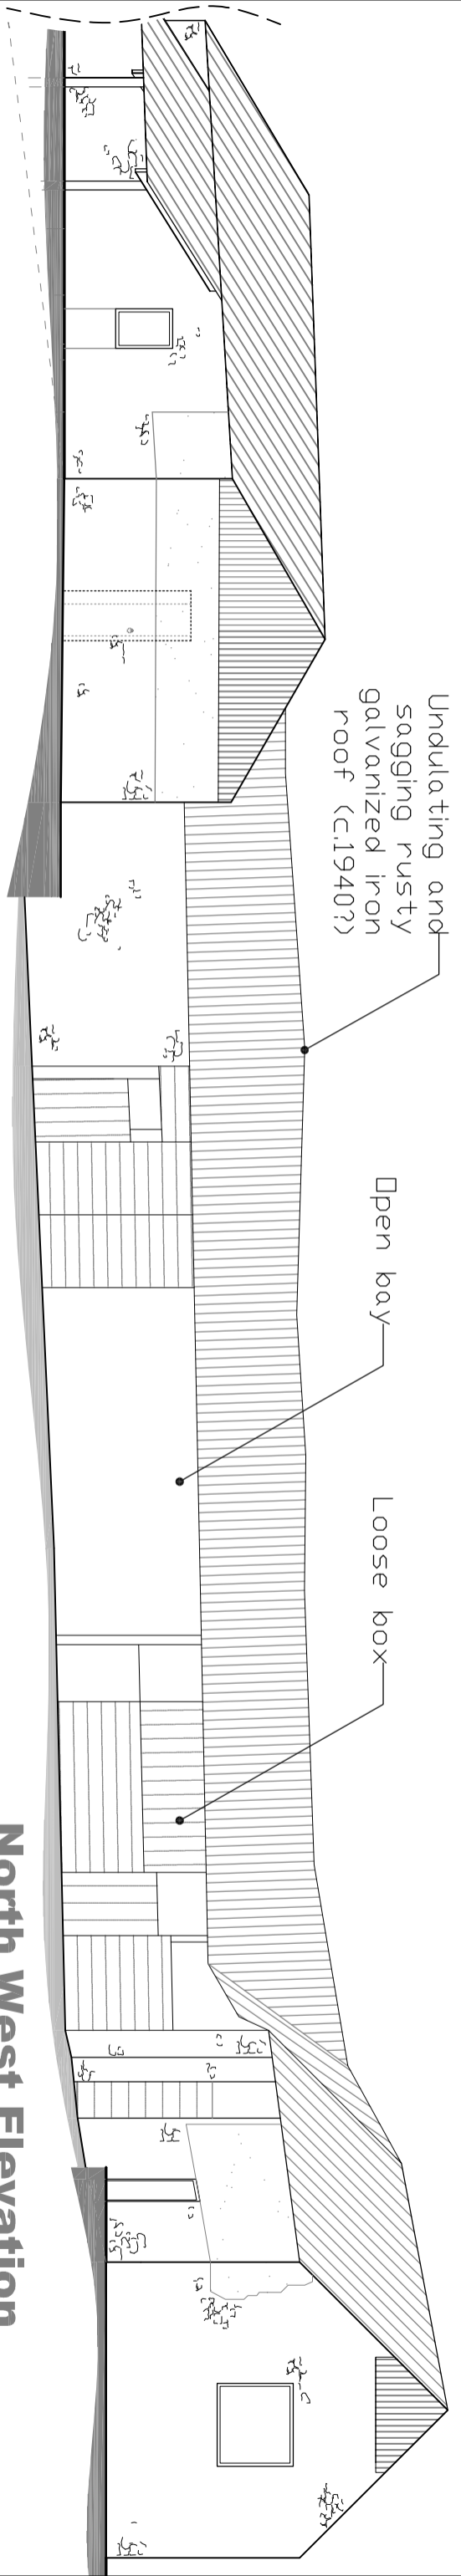


**North East
Elevation's**

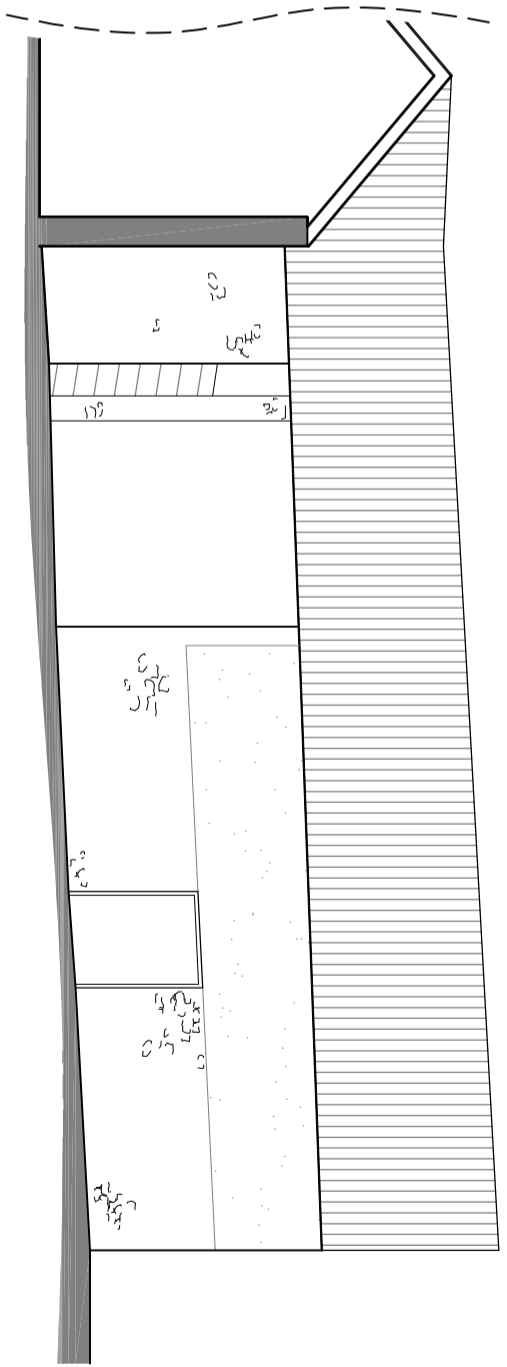

Undulating and
sagging rusty
galvanized iron
roof (C.1940?)

Open bay

Loose box

Elevations as Existing

Scale 1:100



NOTES:

DO NOT COPY - IF IN DOUBT ASK



PLANNING & DESIGN

PROJECT: MUSGROVE FARM, DUNKESWELL,
HONINGTON EX14 4RR

CLIENT: MR & MRS BOTT

DRAWING TITLE: BARN EXISTING ELEVATIONS NE+NW

SCALE (ISO-A3): As Shown
DATE: 01/04/2022

DRAWN BY: fb
CHECKED BY: dk

PROJECT REF: 22-012

DRAWING No. PA302

REV: ---