


Section D-D:

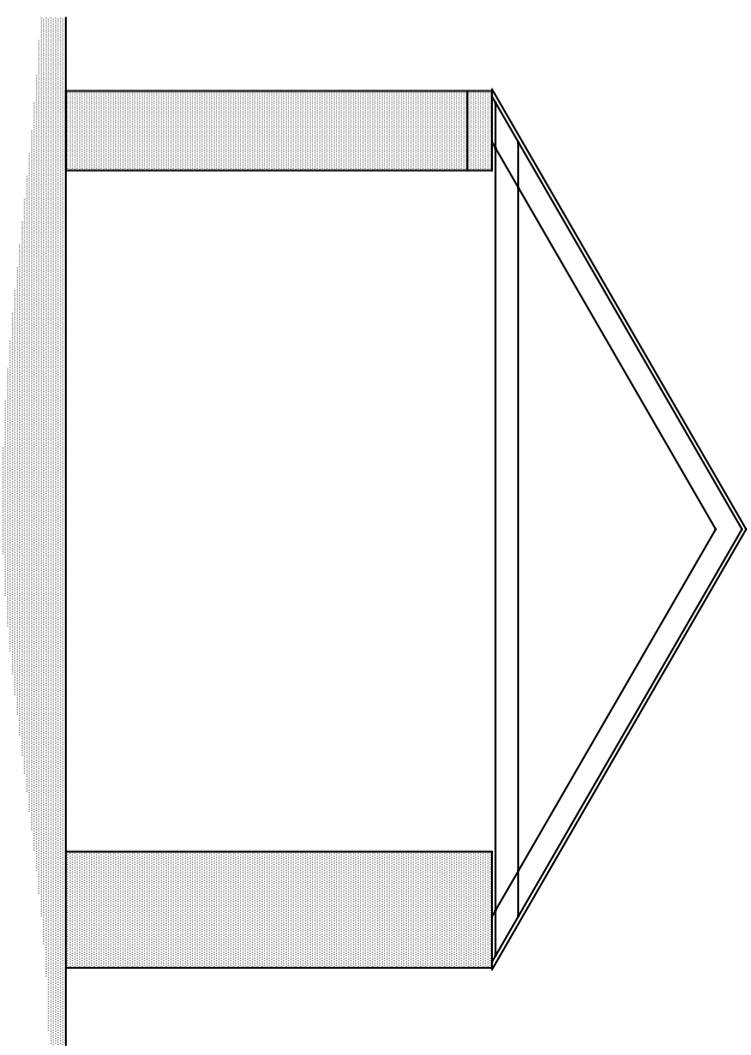

Section E-E:


Existing Sections

Scale 1:50



NOTES:

DO NOT COPY - IF IN DOUBT ASK

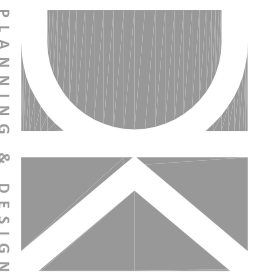

PLANNING & DESIGN

PROJECT: MUSGROVE FARM, DUNKESWELL,
HONINGTON EX14 4RR

CLIENT: MR & MRS BOTT

DRAWING TITLE: EXISTING BARN SECTIONS
D-D, E-E

SCALE (ISO-A3): 1:50
DATE: 01/04/2022

DRAWN BY: fb
CHECKED BY: dk

PROJECT REF: 22-012
DRAWING No. PA402

REV: ---