



Section A-A:

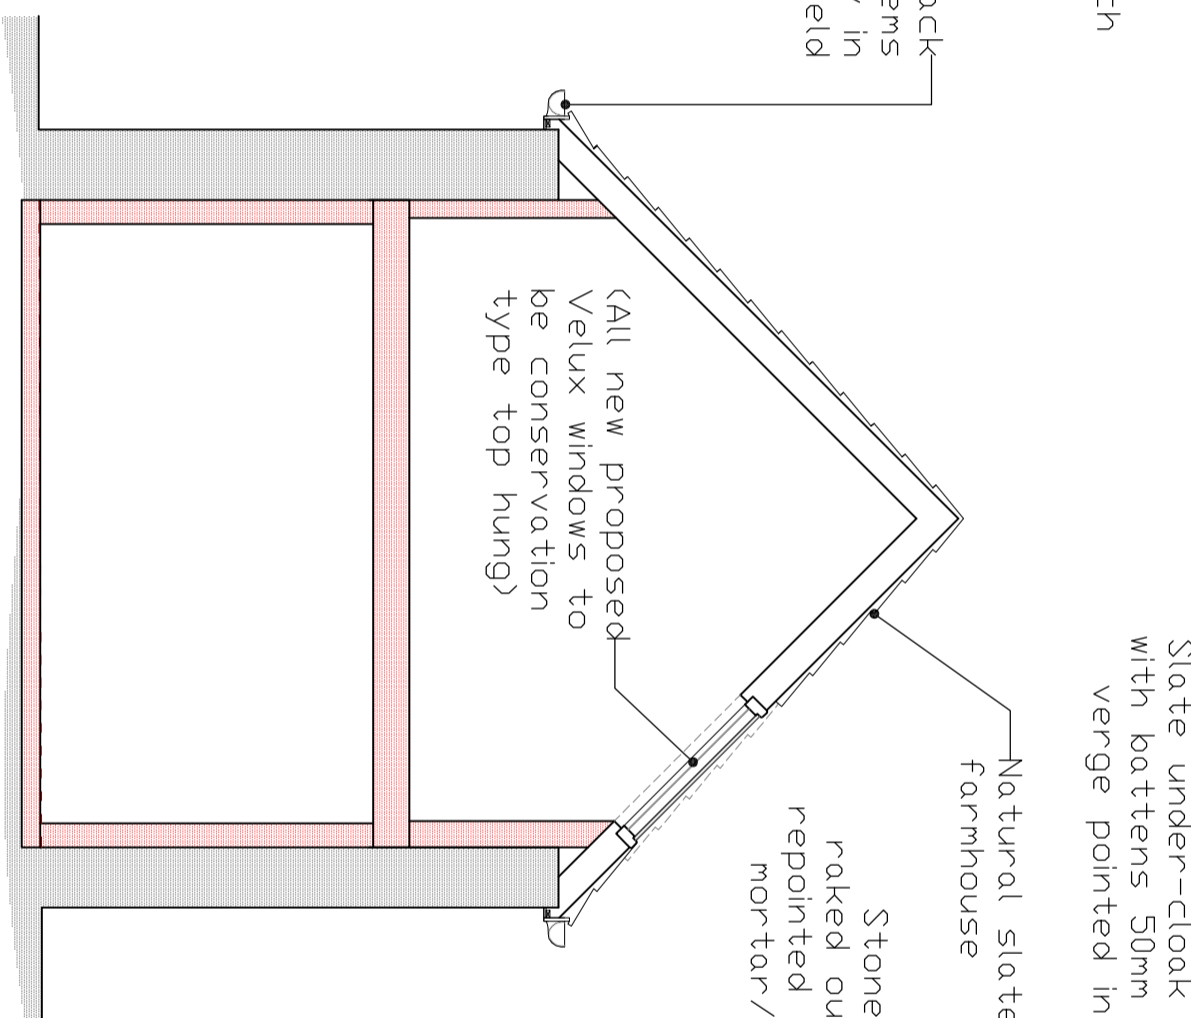


Section B-B:

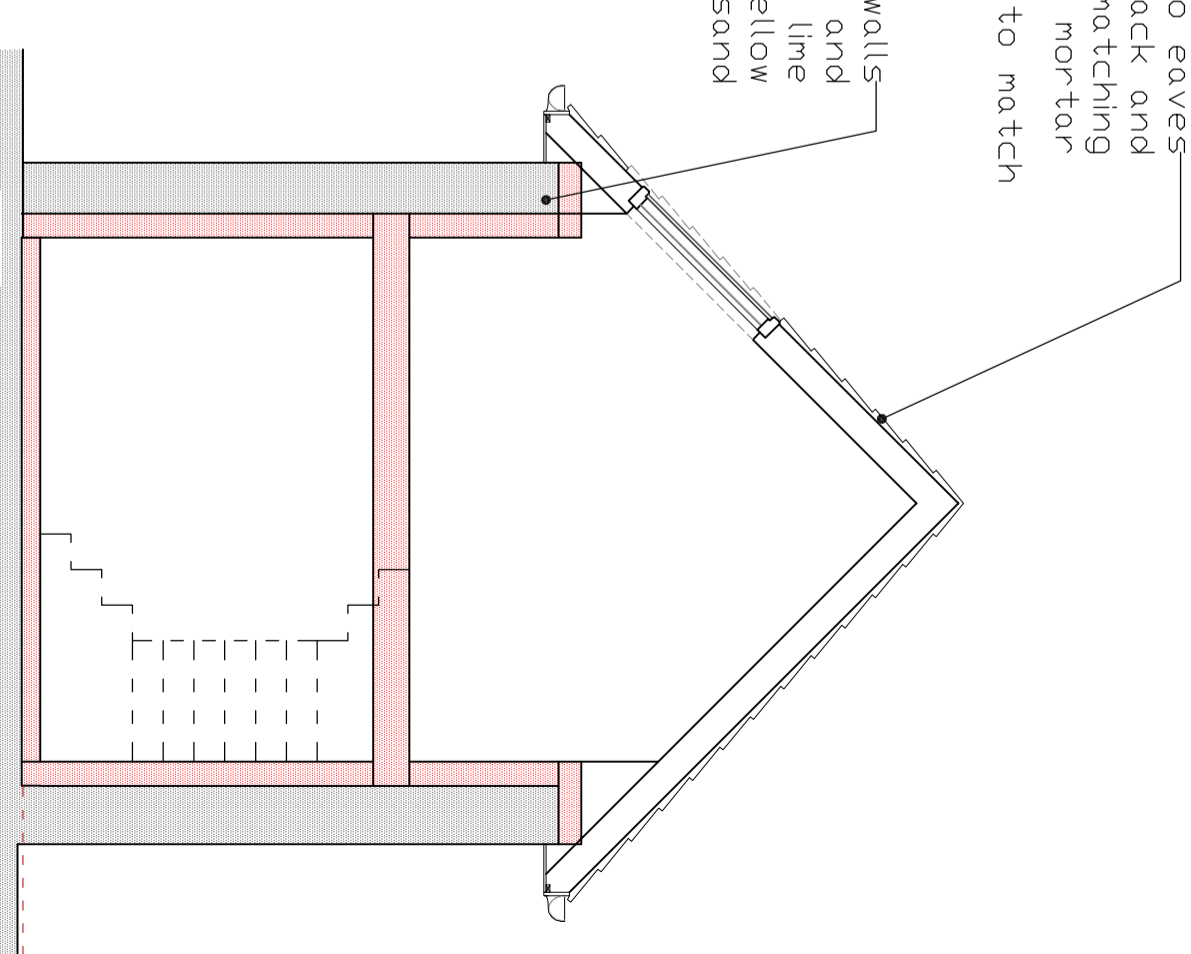

Section C-C:

Proposed Sections
Scale 1:50

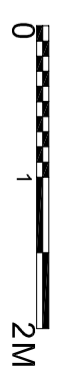

NOTES:

DO NOT COPY - IF IN DOUBT ASK

PROJECT: MUSGROVE FARM, DUNKESWELL,
HONINGTON EX14 4RR

CLIENT: MR & MRS BOTT

DRAWING TITLE: PROPOSED BARN SECTIONS
A-A, B-B & C-C

SCALE (ISO-A3): 1:50
DATE: 01/04/2022

DRAWN BY: fb
CHECKED BY: dk

PROJECT REF: 22-012

DRAWING No. PA403

REV: ---

