


111150m



111100m

111000m

110900m

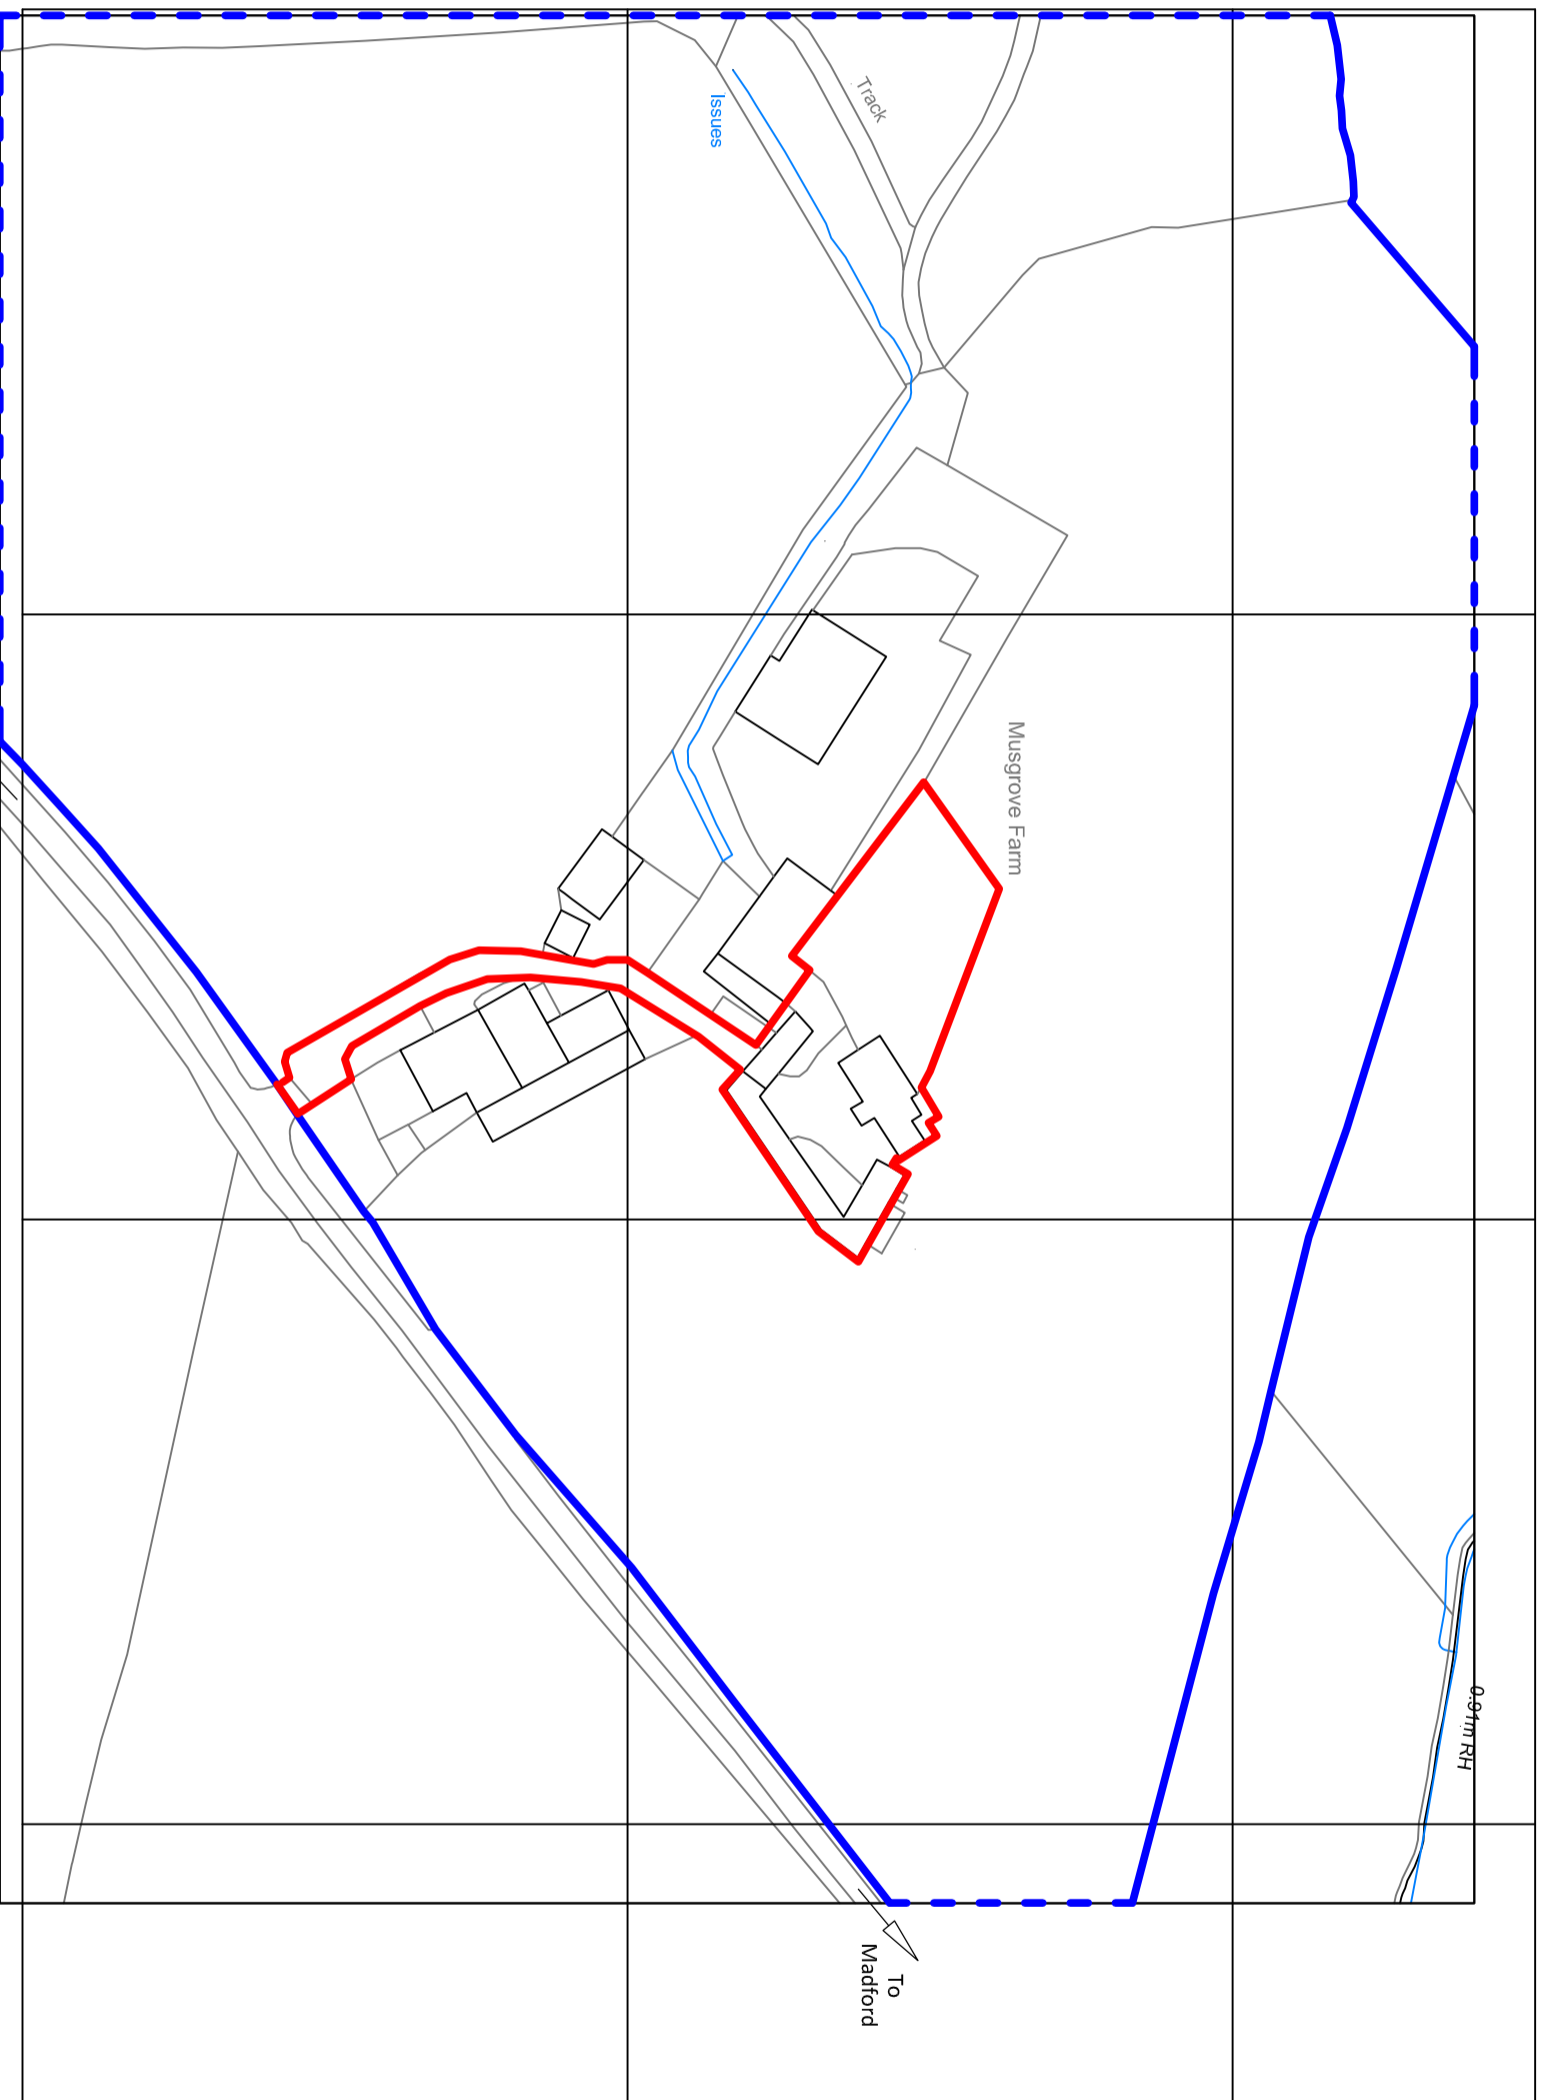

©Crown Copyright. All rights reserved. Licence no. 100019980

Site Location Plan


Scale 1:1250



NOTES:

SITE BOUNDARY

OTHER LAND OWNERSHIP

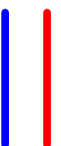

DO NOT COPY - IF IN DOUBT ASK

PROJECT: MUSGROVE FARM, DUNKESWELL ABBEY, EX14 4RR

SCALE (ISO-A3): AS Shown

DATE: 15/06/2022

DRAWN BY: dk

CHECKED BY: ff


CLIENT: MR HUGHES & MS BOTT

PROJECT REF: 22-012

DRAWING TITLE: SITE LOCATION PLAN

DRAWING No. PA101

REV. ---

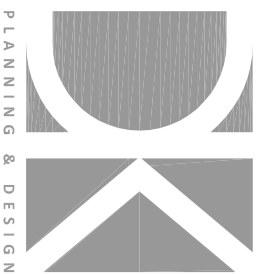

PLANNING & DESIGN