





Window height to be slightly raised to suit new first floor level (also fire escape type)

(All new proposed Velux windows to be conservation type top hung)

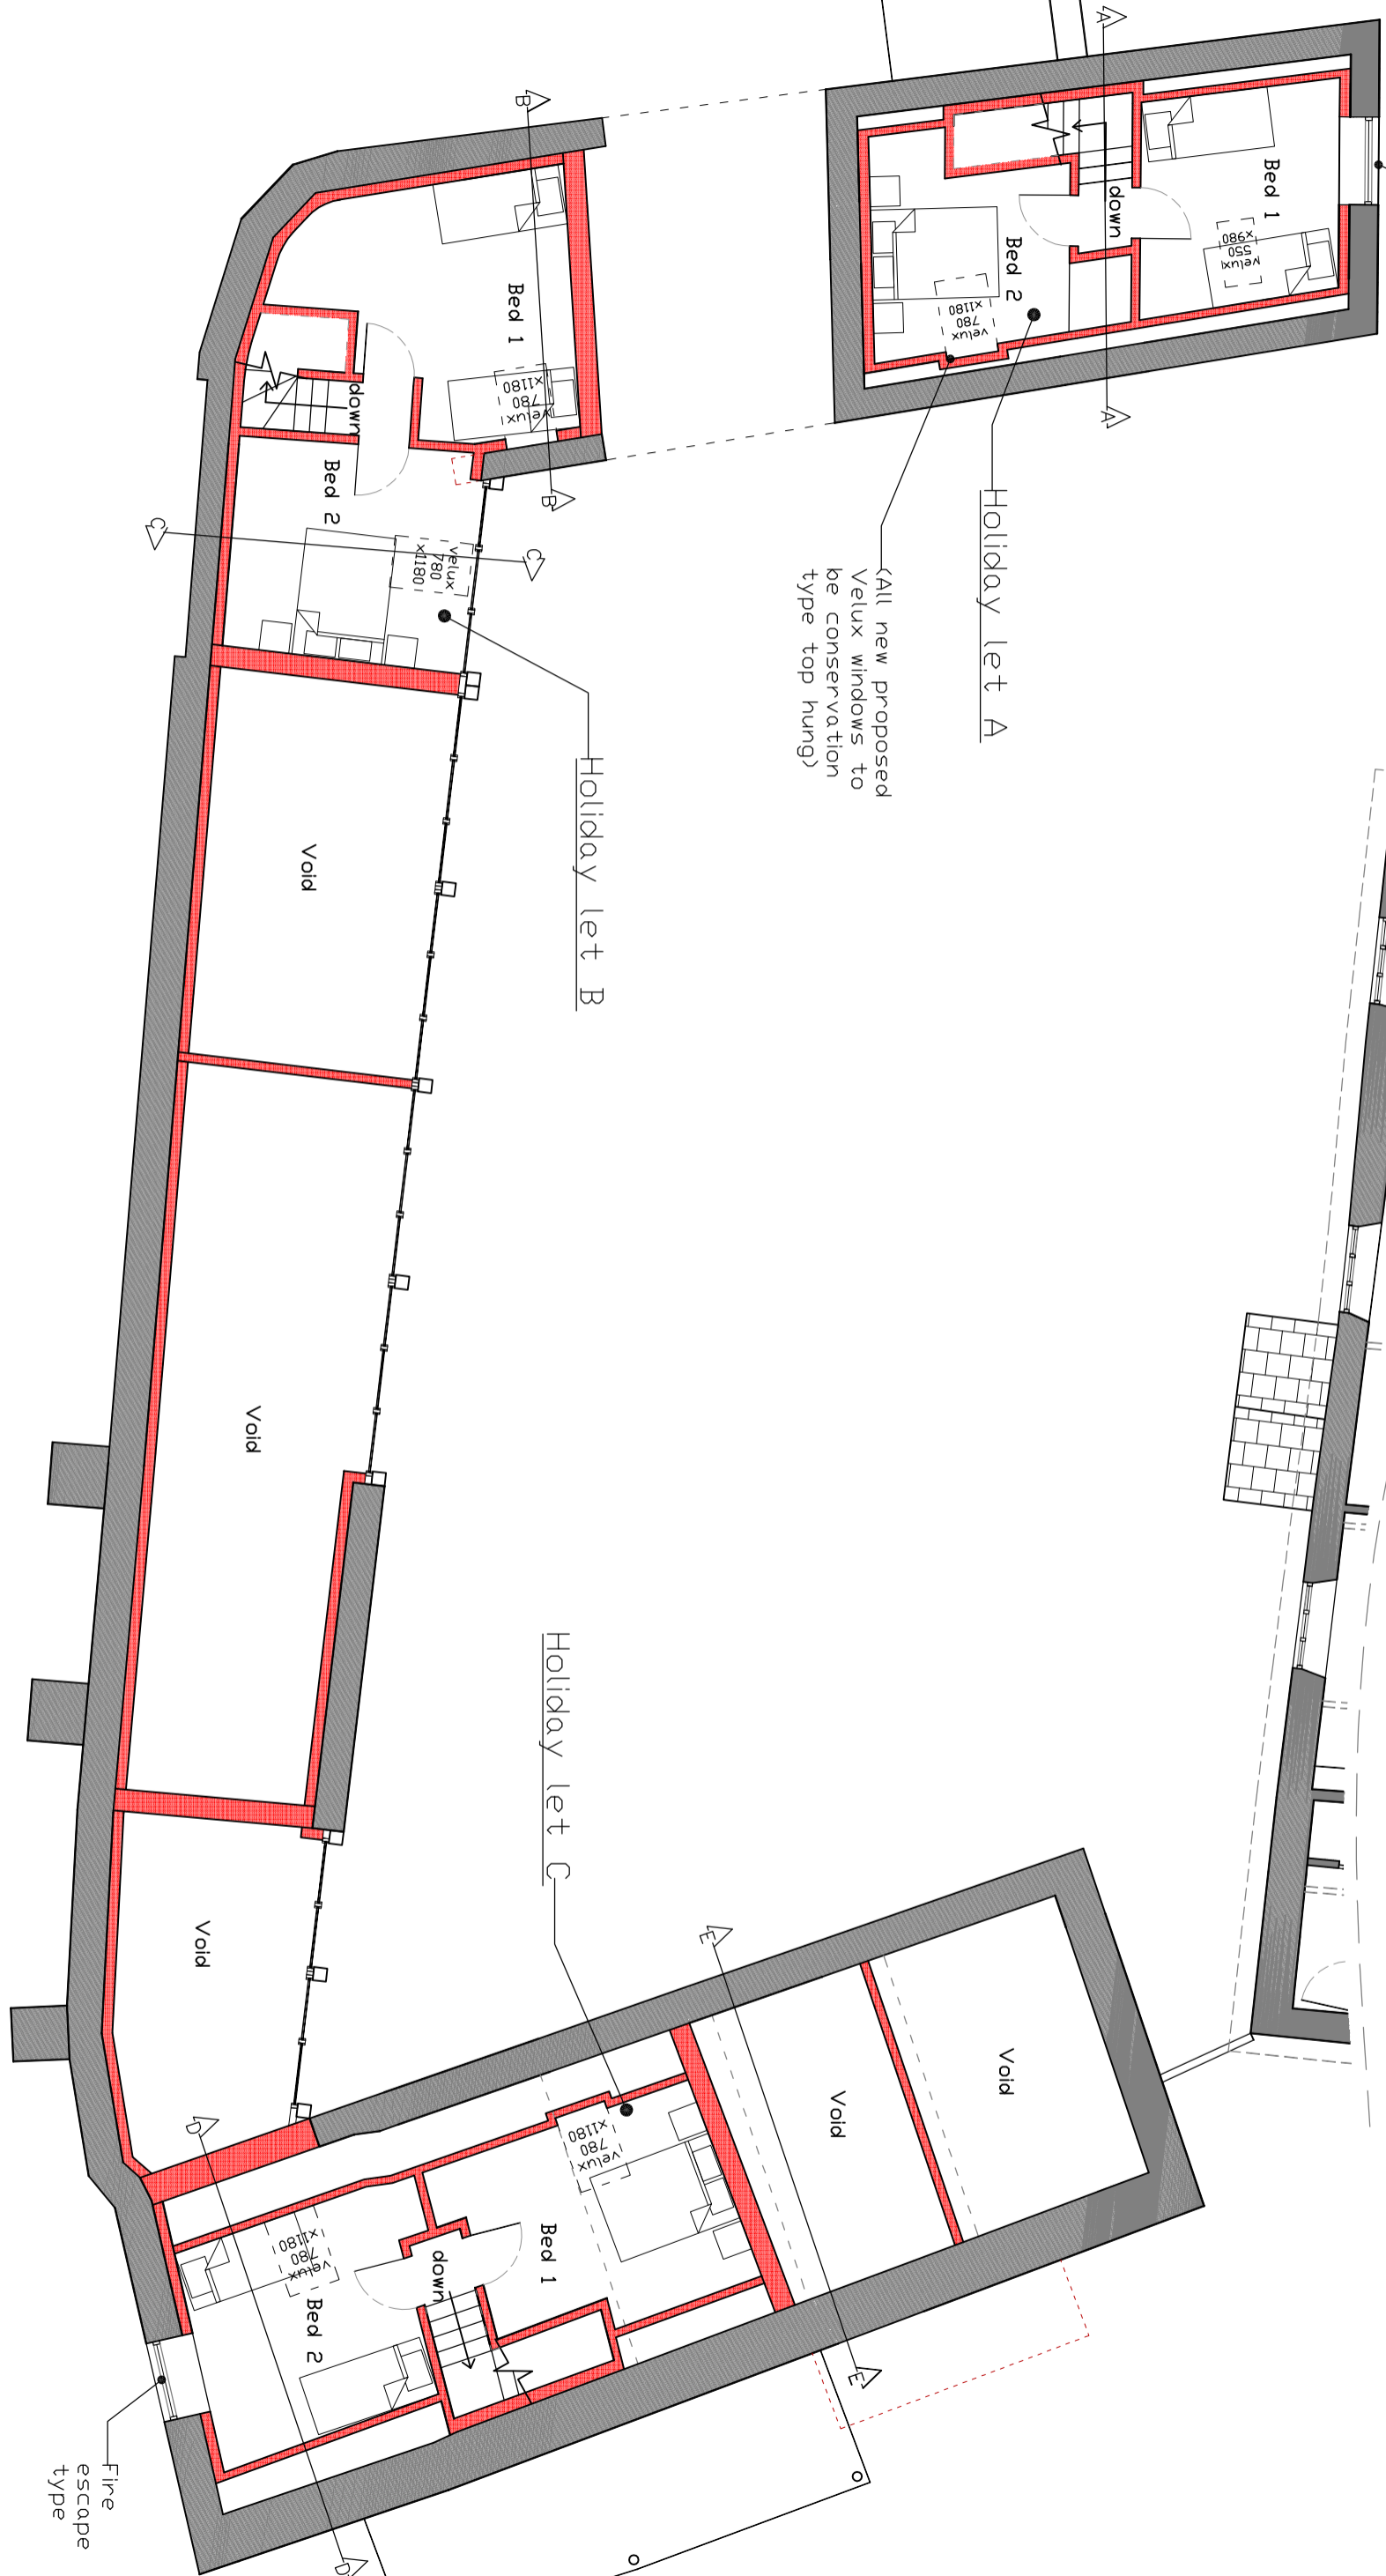

Proposed Barn FF Plan

Scale 1:100

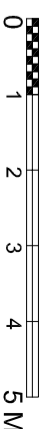

NOTES:

DO NOT COPY - IF IN DOUBT ASK



PLANNING & DESIGN

PROJECT: MUSGROVE FARM, DUNKESWELL,
HONINGTON EX14 4RR

SCALE (ISO-A3): 1:100
DATE: 01/04/2022

CLIENT: MR & MRS BOTT

DRAWN BY: fb
CHECKED BY: dk

DRAWING TITLE: BARN PROPOSED FF PLAN

PROJECT REF: 22-012
DRAWING No. PA203

REV: ---