


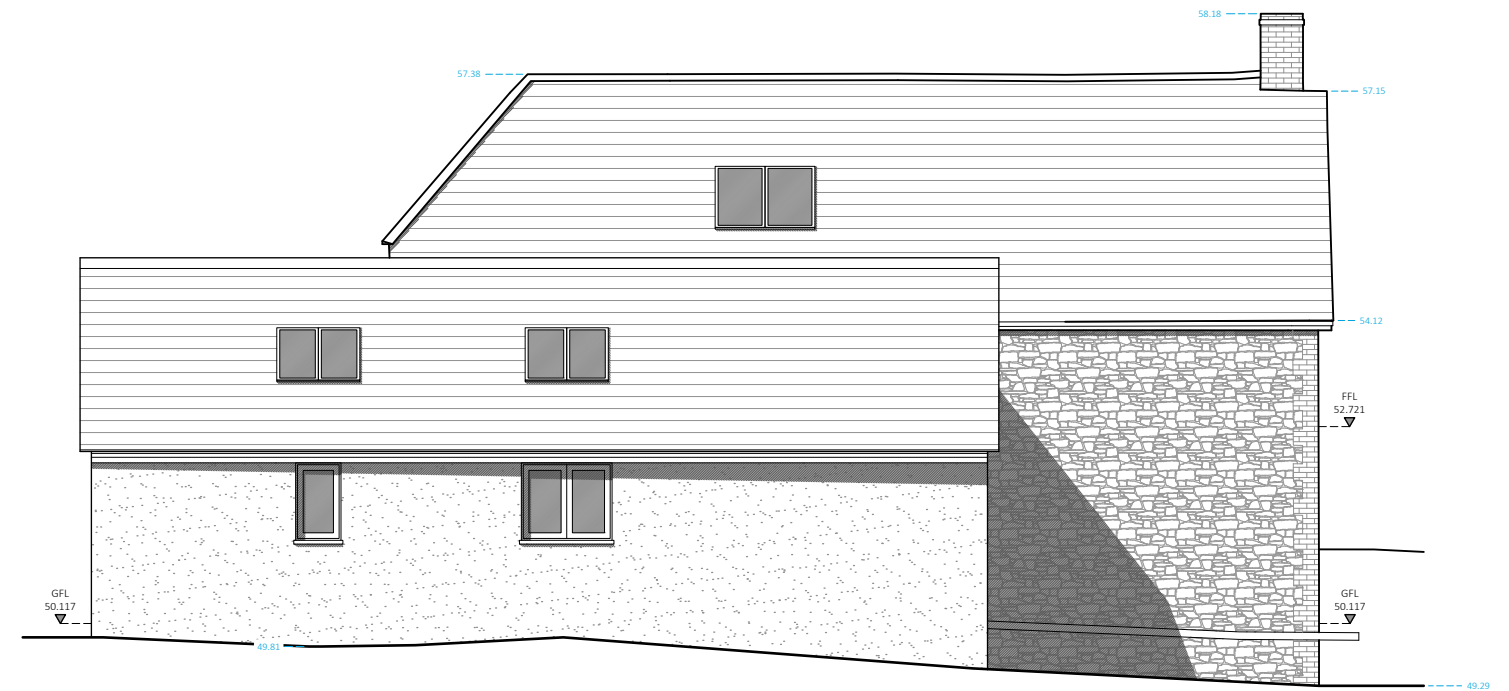

South Elevation



East Elevation

MATERIALS
 Roof: Clay tiles, Lead/EPDM
 Walls: Stone, Brick, Render
 Windows: Powder Coated Metal
 Doors: Timber / Powder Coated Metal

Existing Building Information as per drawing
 no. 3094RS-02 by Reeder Surveys

BROADHAYES FARMHOUSE

Proposed South and East Elevations

21.09.22

1:100 @ A3

149/120

Tamsyn Froom 
ARCHITECTURE

revision *

revision date *

The title, copyright and confidential information in this document belongs to Tamsyn Froom Architecture Ltd., all rights reserved. All dimensions to be checked on site before work commences and any discrepancies reported to the Architect immediately. This drawing is to be read in conjunction with other documents issued by the Architect.

