


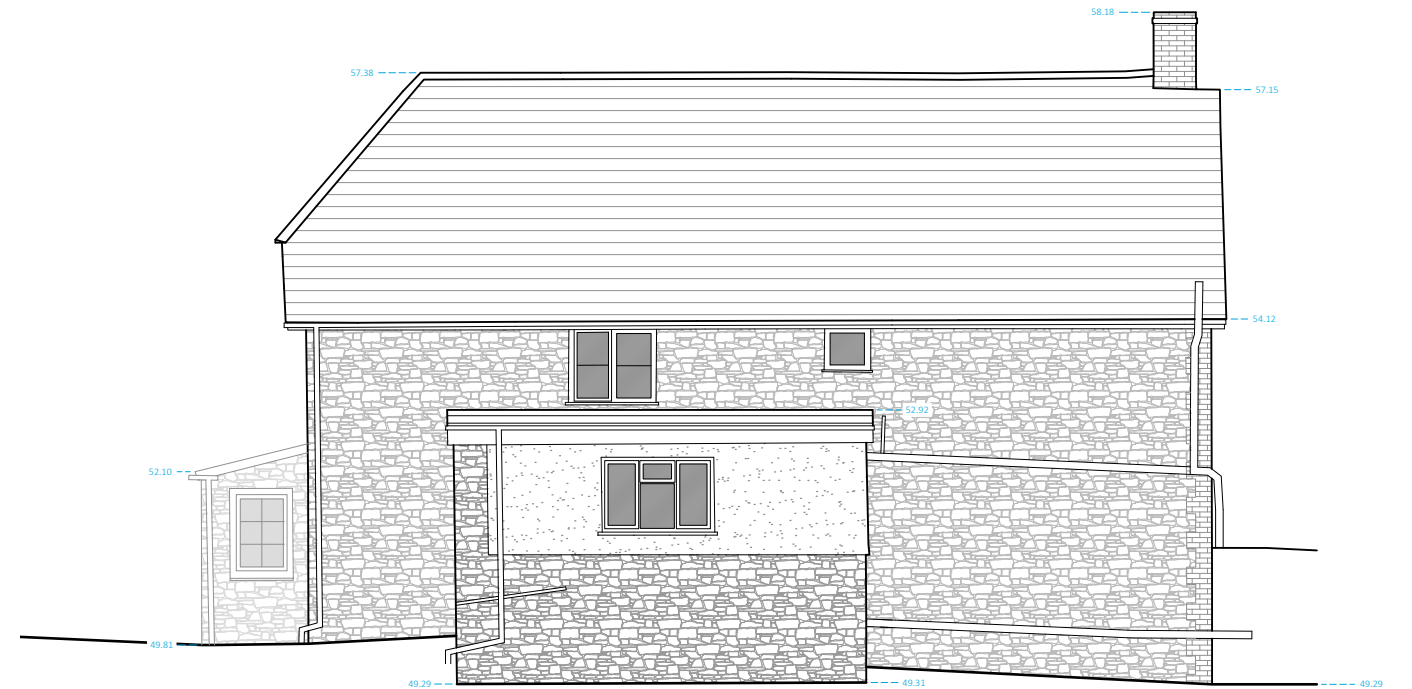

South Elevation



East Elevation

**MATERIALS**  
 Roof: Concrete tiles, Polycarbonate sheets, Flat roofing felt  
 Walls: Stone, Brick, Render  
 Windows: PVC  
 Doors: PVC

Existing Building Information as per drawing  
 no. 3094RS-02 by Reeder Surveys

**BROADHAYES FARMHOUSE**

Existing South and East Elevations

21.09.22

1:100 @ A3

149/020



revision \*

revision date \*

The title, copyright and confidential information in this document belongs to Tamsyn Froom Architecture Ltd., all rights reserved. All dimensions to be checked on site before work commences and any discrepancies reported to the Architect immediately. This drawing is to be read in conjunction with other documents issued by the Architect.

