
Copyright on this drawing and its Intellectual Content lies with Guildsman Limited.

This drawing may not be downloaded, copied and/or distributed without prior written consent.


The Intellectual Content contained in this drawing may not be disseminated without prior written consent.

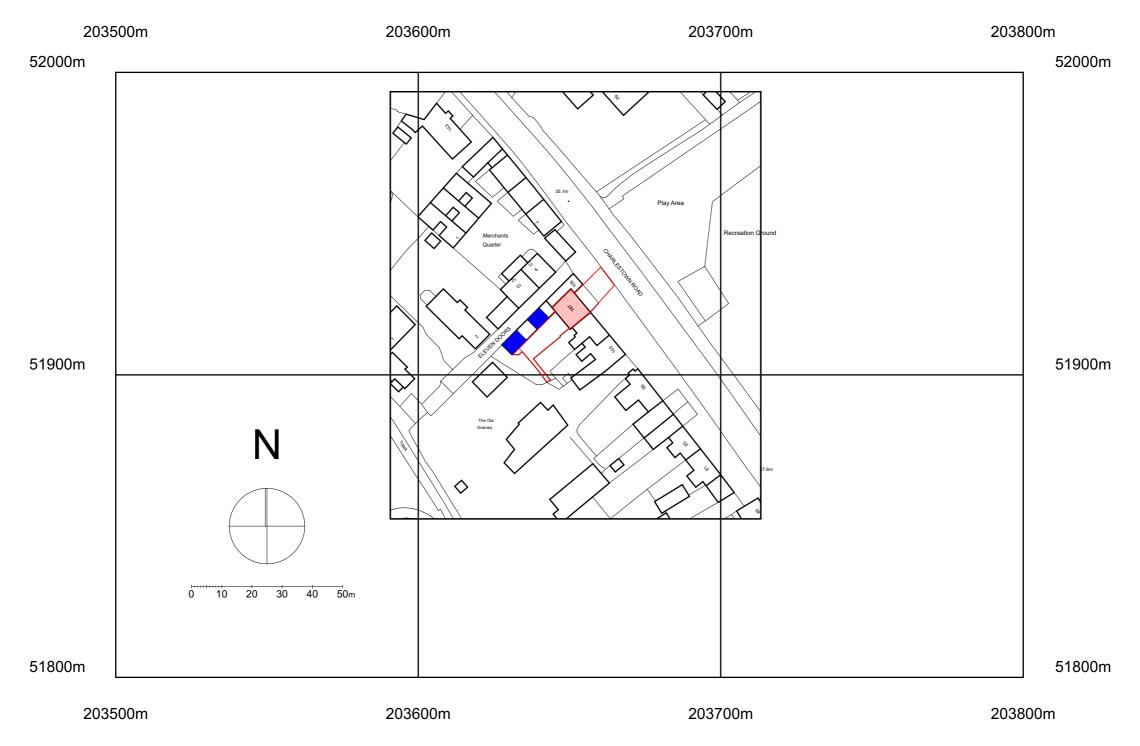

©Crown Copyright and database rights 2022 OS Licence no. AC0000849896

2222 **1\_11** 



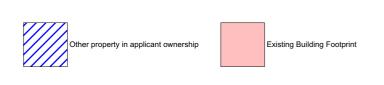

CLIENT: Andrew & Fiona Randall		PROJECT: Charlestown Road		Dwg No: 2222 <b>1_11</b>		GUILDSMAN architecture	
TITLE: Location Plan				Rev:	Status:	Guildsman. Exchange House. 12-14 The Crescent. Taunton. TA1 4EB. studio@quildsman.co.uk 01823 740111 www.guildsman.co.uk	
SCALE 1:1250	DRAWN BY	Y: NM	DATE: Oct 2022	Planning		Guildsman Limited is registered in the UK: No.07835537 at: Clifton House, Four Elms Road, Cardiff, Wales, CF24 1LE	