


THIS DRAWING IS COPYRIGHT
 Contractors and Consultants must check all dimensions on site.
 Any discrepancies to be reported to Laurence Associates before
 work proceeds. This drawing shall be used only for the purpose
 intended.
 PLEASE DO NOT SCALE FOR CONSTRUCTION PURPOSES.

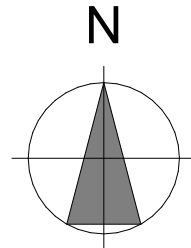

Notes:
 Site Area: 1050m²

Rev.	Description	Drawn	Date

planning | architecture | landscape

t: +44 (0) 1872 225 259 Truro Office
 t: +44 (0) 1579 340 900 Liskeard Office

e: hello@laurenceassociates.co.uk
 w: www.laurenceassociates.co.uk

Project Title:
**TEMPORARY DWELLING
 (LODGE).**

Project Address:
 OCEAN VIEW BAARN,
 GERMOE, PENZANCE
 TR20 9QU


Client:
 DAVE & STELLA ELLIOTT

Drawing Title:
 BLOCK PLAN

Scale: 1:500@A3	Drawn: BC
Date: 09/22	Checked: BC

Drawing No: 22033-PL-00-05	Rev:
-------------------------------	------

PLANNING

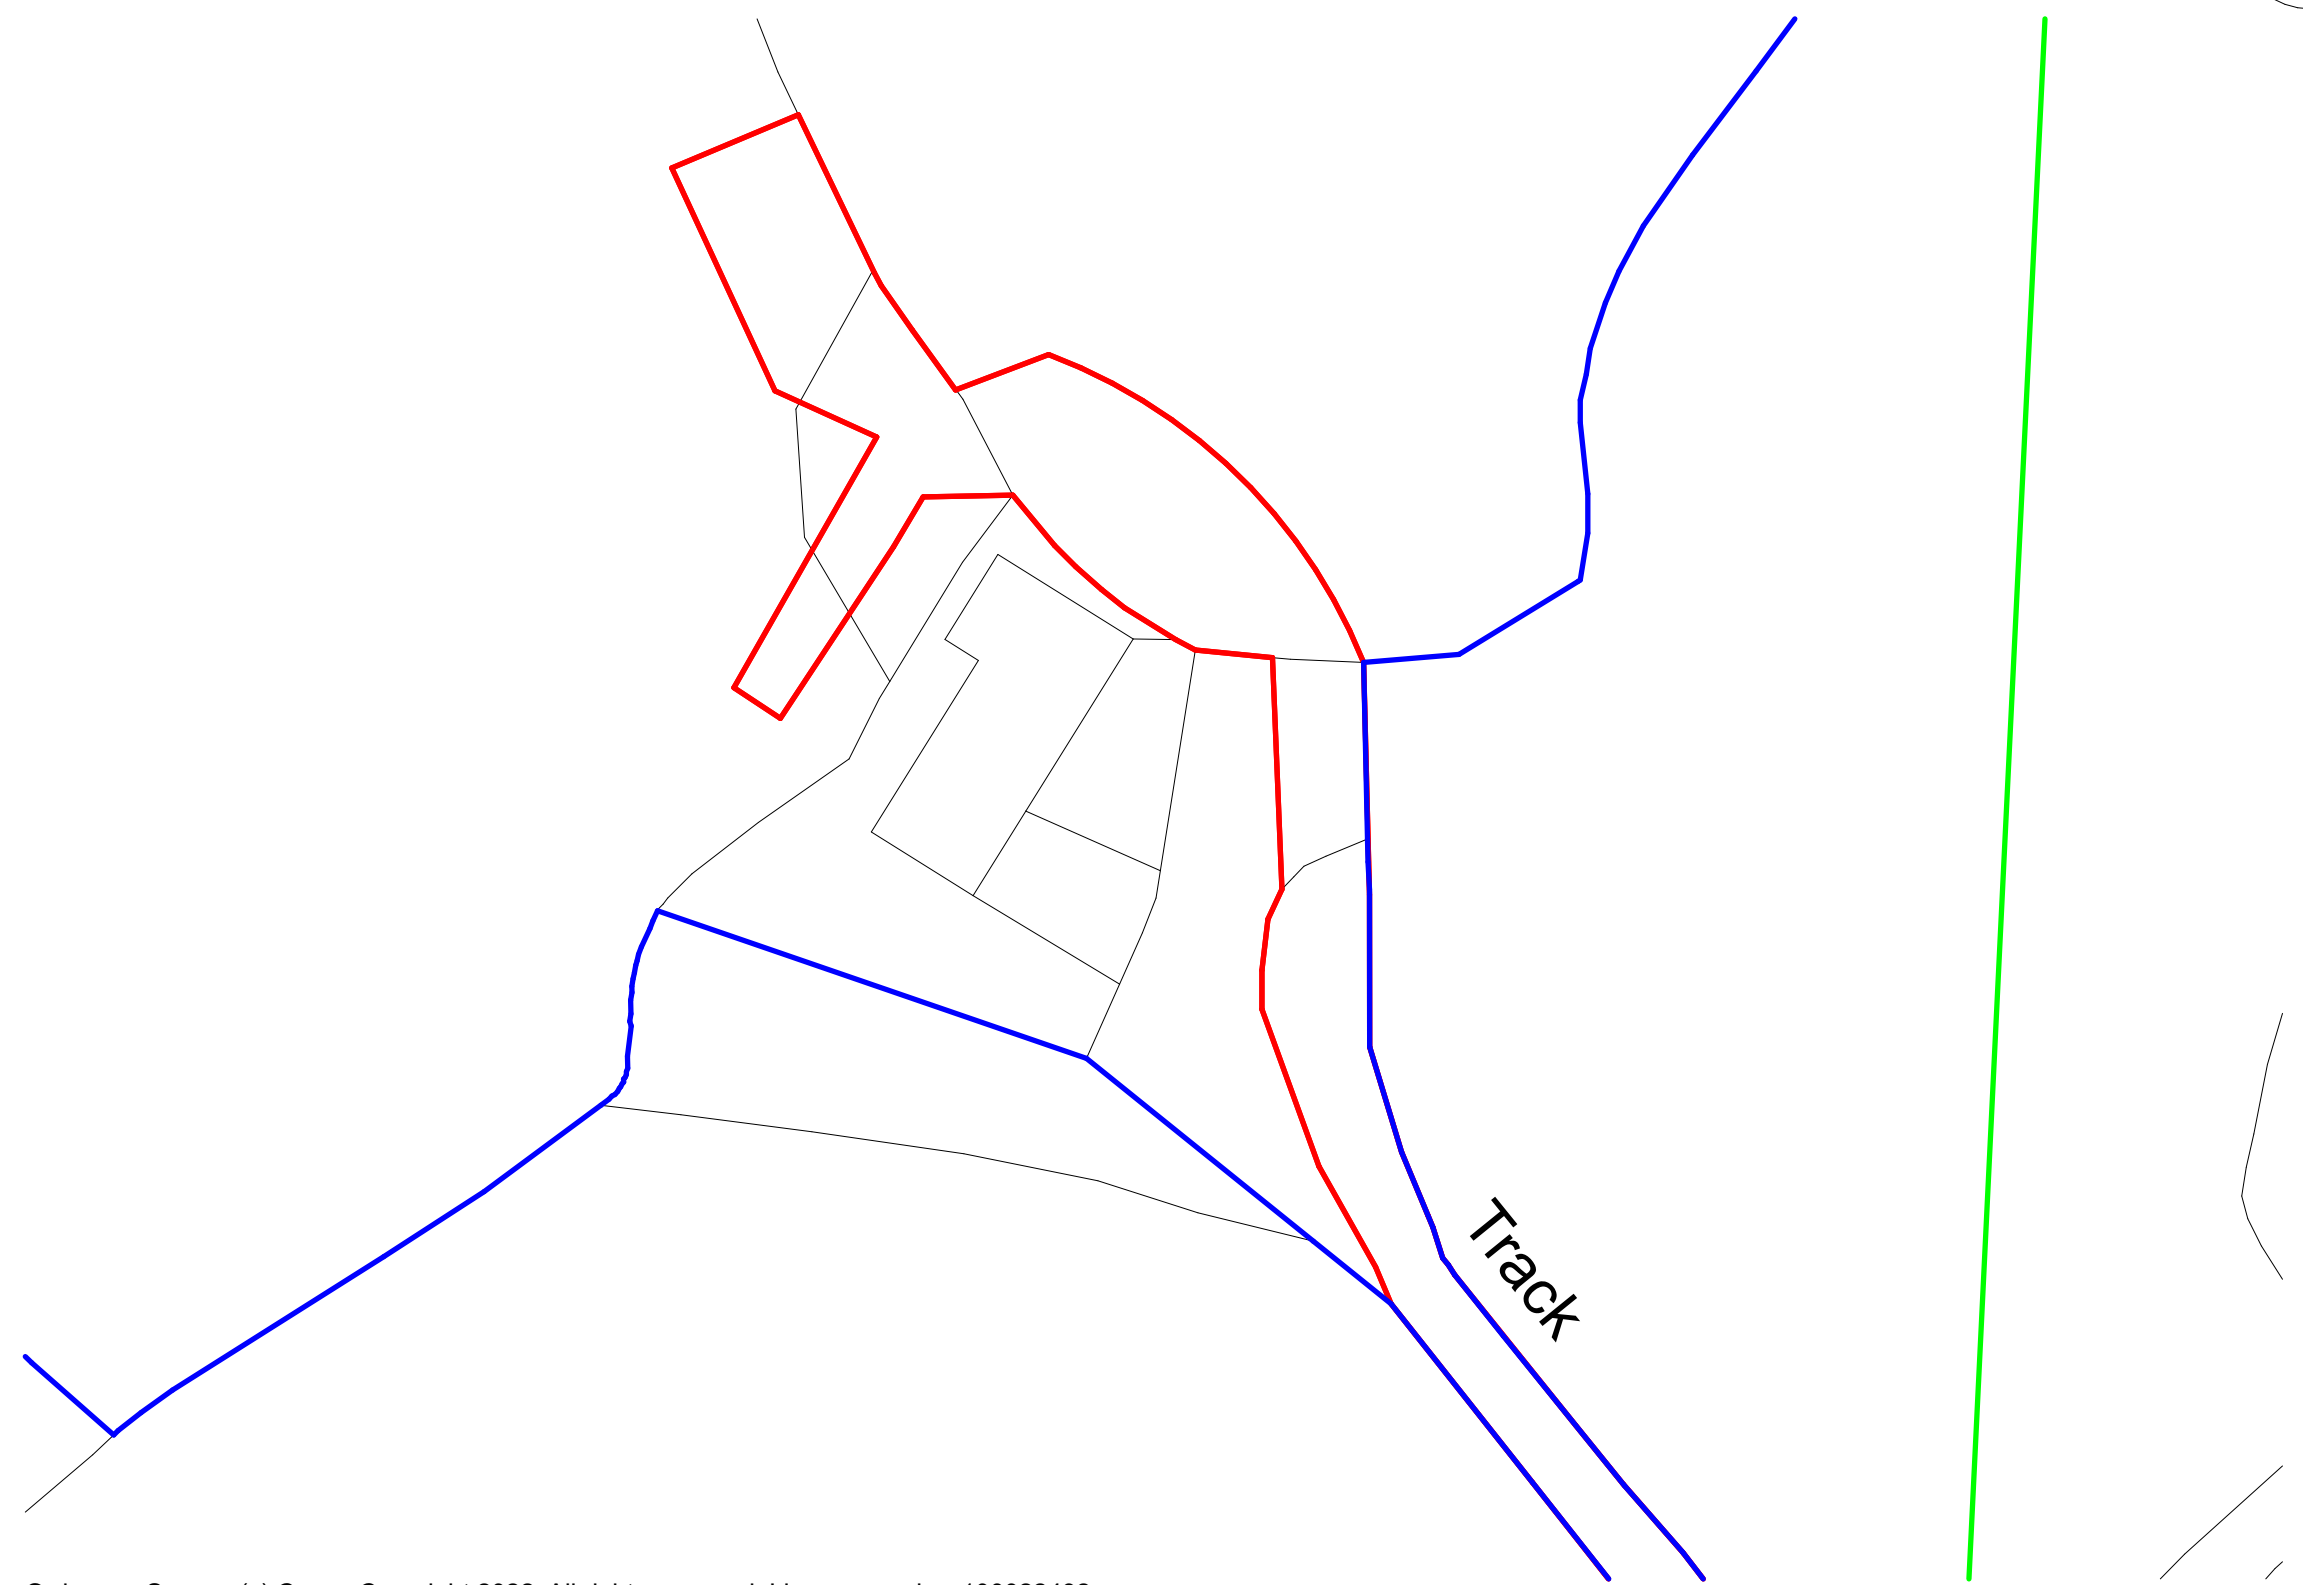

Ordnance Survey, (c) Crown Copyright 2022. All rights reserved. Licence number 100022432

