
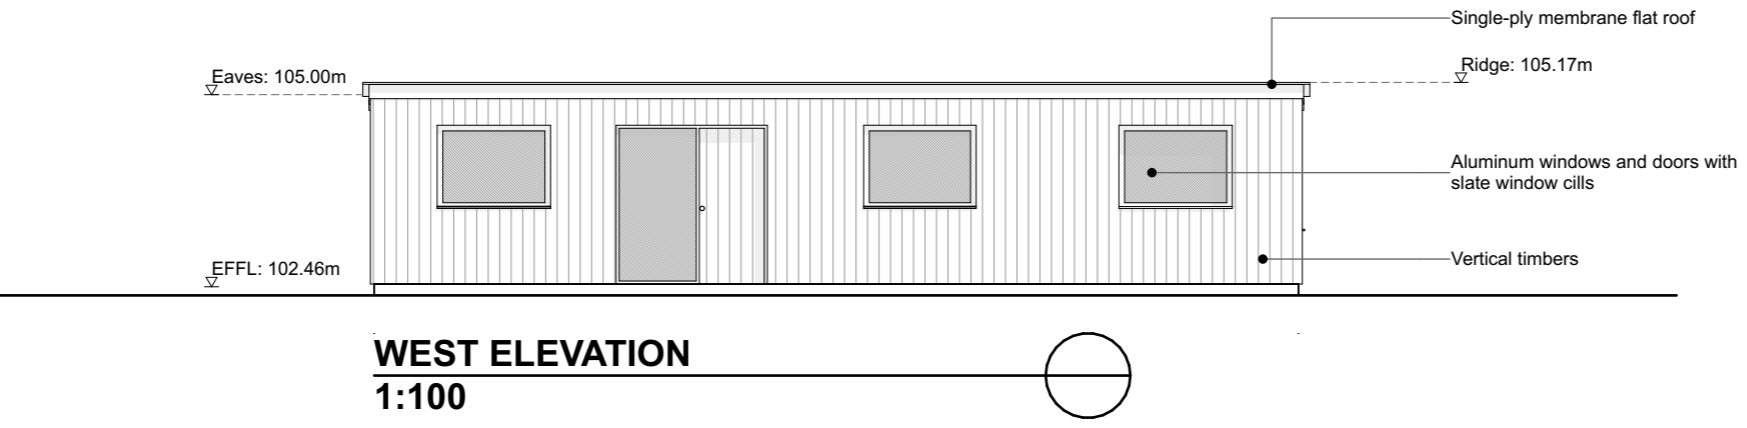


THIS DRAWING IS COPYRIGHT
 Contractors and Consultants must check all dimensions on site.
 Any discrepancies to be reported to Laurence Associates before
 work proceeds. This drawing shall be used only for the purpose
 intended.
 PLEASE DO NOT SCALE FOR CONSTRUCTION PURPOSES.

Notes:

Rev.	Description	Drawn	Date

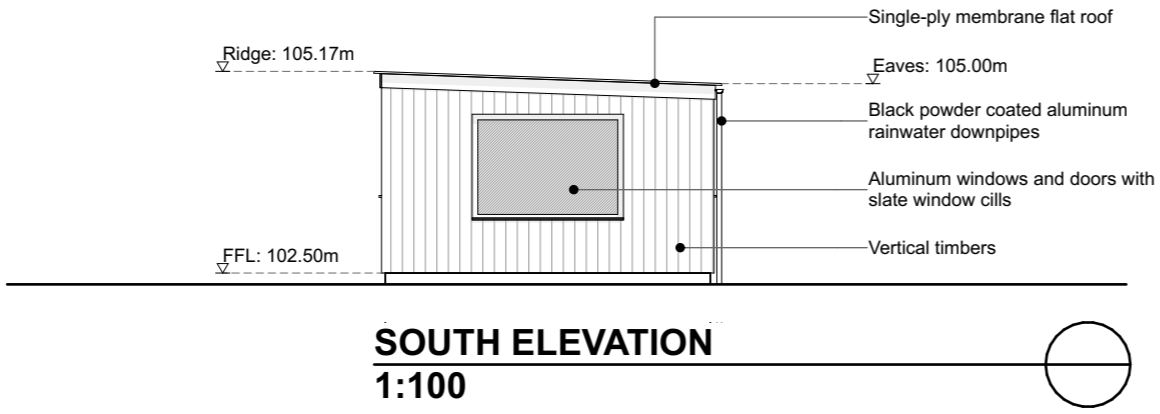

planning | architecture | landscape

t: +44 (0) 1872 225 259 Truro Office
 t: +44 (0) 1579 340 900 Liskeard Office
 e: hello@laurenceassociates.co.uk
 w: www.laurenceassociates.co.uk

Project Title:
**TEMPORARY DWELLING
 (LODGE).**

Project Address:
 OCEAN VIEW BAARN,
 GERMOE, PENZANCE
 TR20 9QU

Client:
 DAVE & STELLA ELLIOTT

Drawing Title:
 TEMPORARY DWELLING
 PROPOSED ELEVATION

Scale:
 1:100@A3

Drawn:
 BC

Date:
 09/22

Checked:
 BC

Drawing No:
 22033-PL-02-05

Rev:

PLANNING