


Appeal Ref APP/Z1510/D/22/3292918
 Laundry Cottage, Church Rd, Bolmer, Sudbury CO107E1
 Sketch of proposed gable end window

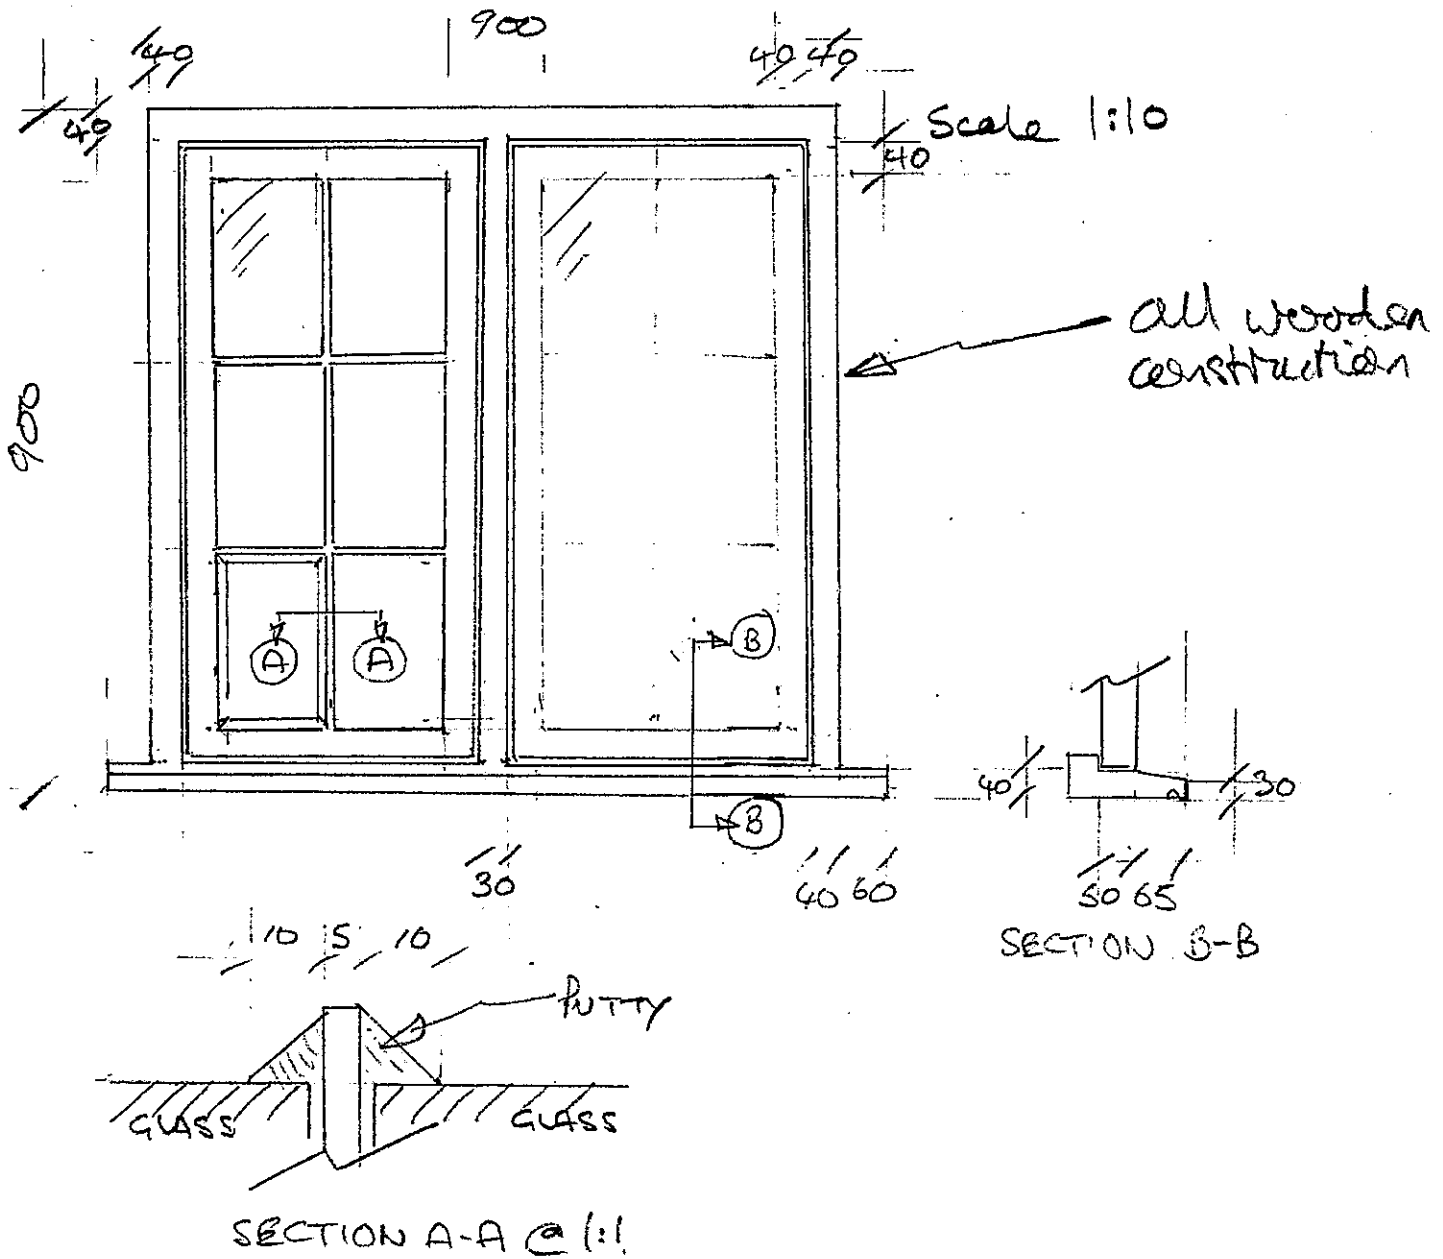

NOTES

- 1 This window is a flush casement left open from the refurbishment of Laundry Cottage c2005 and is therefore identical in style.
- 2 Colour can be either off-white matt to match house or barn black to merge in with the cent large boarding.

///Hall 06/09/22