
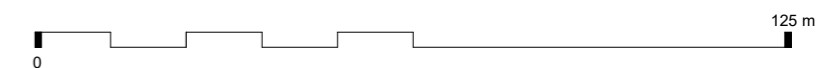
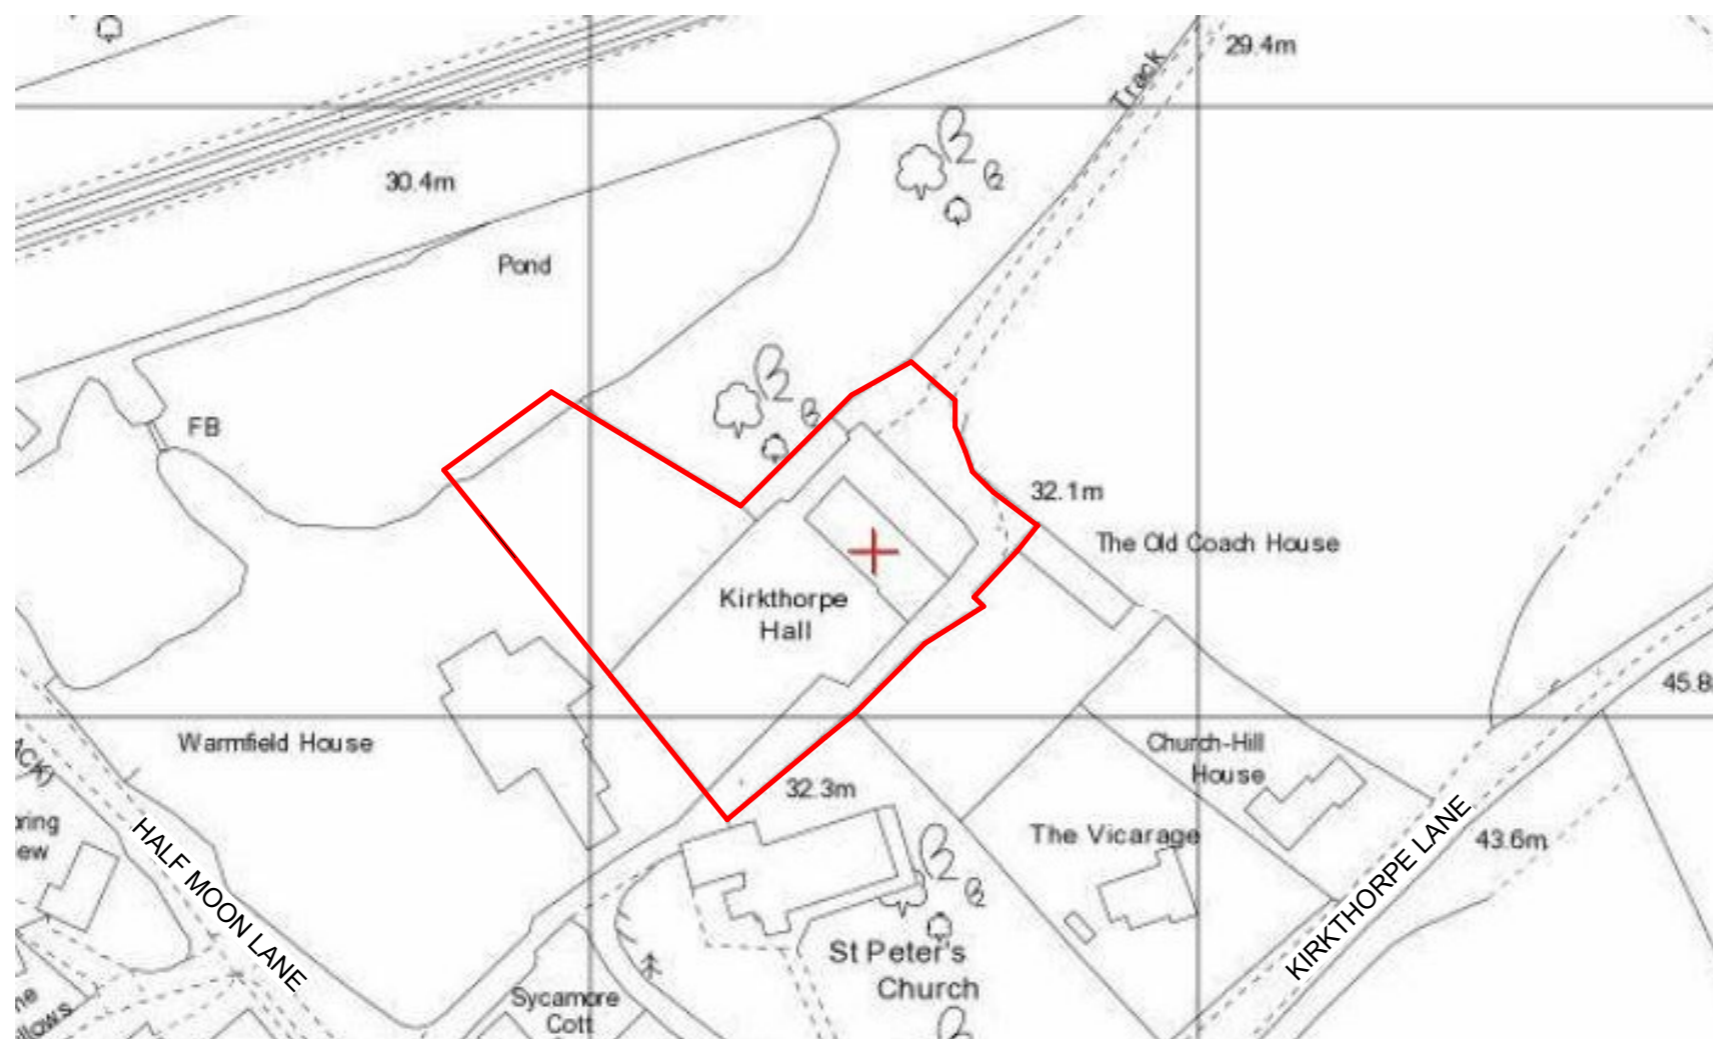


1. DO NOT SCALE FROM THIS DRAWING - USE FIGURED DIMENSIONS ONLY
 2. READ IN CONJUNCTION WITH ALL OTHER CONSULTANT/SPECIALISTS DRAWINGS. REPORT ANY DISCREPANCIES BEFORE AFFECTED WORK COMMENCES
 3. ALL SETTING OUT DIMENSIONS TO BE CHECKED ON SITE BY CONTRACTOR BEFORE WORK COMMENCES
 4. ALL WORKS TO BE CARRIED OUT IN ACCORDANCE WITH CURRENT BUILDING REGULATION, PLANNING REQUIREMENTS AND CODES OF PRACTICE. MATERIALS USED TO COMPLY WITH CURRENT BRITISH STANDARDS.
 5. THIS DRAWING REMAINS COPYRIGHT OF ROOST ARCHITECTS. COPY/DISTRIBUTE ONLY WITH CONSENT OF ROOST ARCHITECTS.

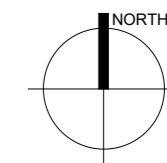

Location Plan

1 : 1250

	PROJECT	Kirkthorpe Hall
	TITLE	Location Plan
	NUMBER	2019-19- 000A
	SCALE (A3) 1 : 1250	DATE 24/02/21