



©Crown Copyright and database rights 2021 OS Licence no. 100041041

LOCATION PLAN


Scale 1:1250

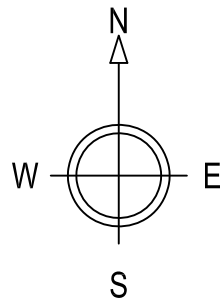

1:1250

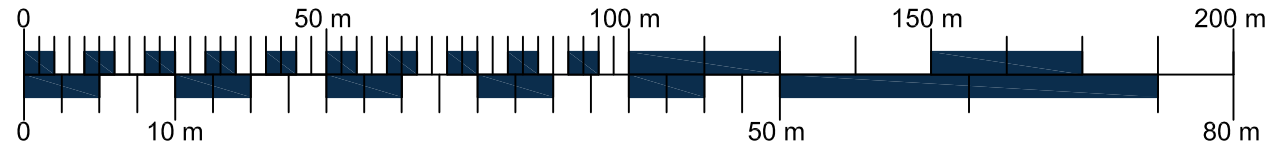

1:500

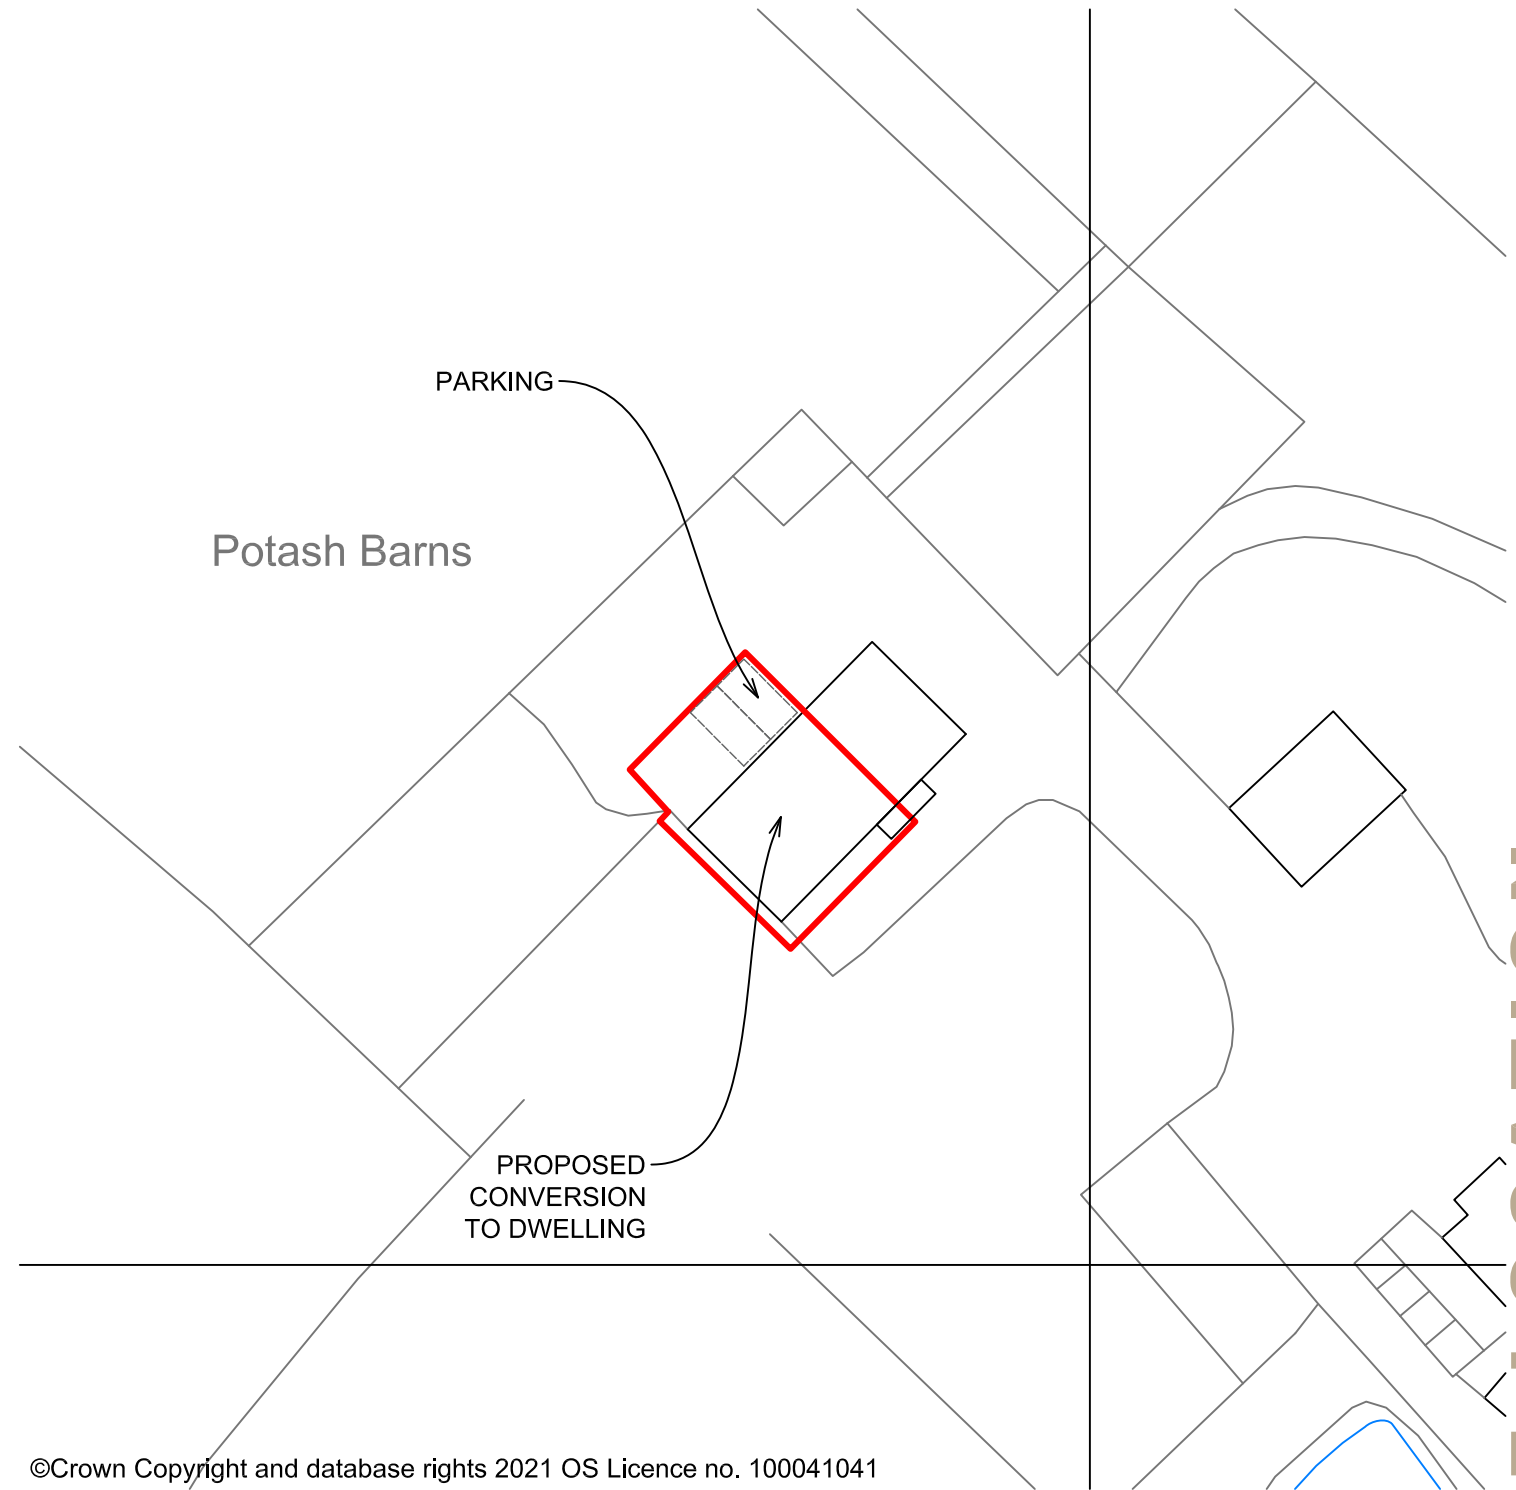

©Crown Copyright and database rights 2021 OS Licence no. 100041041

BLOCK PLAN

Scale 1:500

SITE LOCATION



- NOTES:
1. Use written dimensions only. All dimensions to be checked on site and any discrepancies reported to ACORUS immediately. If in doubt ask.
 2. Where relevant, significant hazards have been identified on the drawing. Hazards which should be obvious to a competent contractor or unforeseeable have not been identified.
 3. This drawing is confidential and remains the exclusive property of ACORUS.
 4. Ordnance Survey Paper Map Copying Licence Number: 100039456.
- © ACORUS Rural Property Services Ltd.

Rev	Date	Description	Dwn	Chk
Rev.	Date.	Amendment.	Drawn.	Checked.

PROJECT

HADINGHAM
POTASH FARM
IP13 8BL

TITLE

SITE LOCATION & BLOCK PLAN
PROPOSED DWELLING

SCALE

AS SHOWN @A3

DATE

07/22

DRAWN BY

EB

CHECKED BY

BB

JOB NO.

HPB/BB22/123

DRAWING NO.

100_01

REVISION



acorus

Planning. Design. Property.

acorus.co.uk