


HATCH INDICATES
EXTENT OF PROPOSED
DORMER

PROPOSED BLOCK PLAN

SCALE: 1:200


SCALE BAR - 1:200

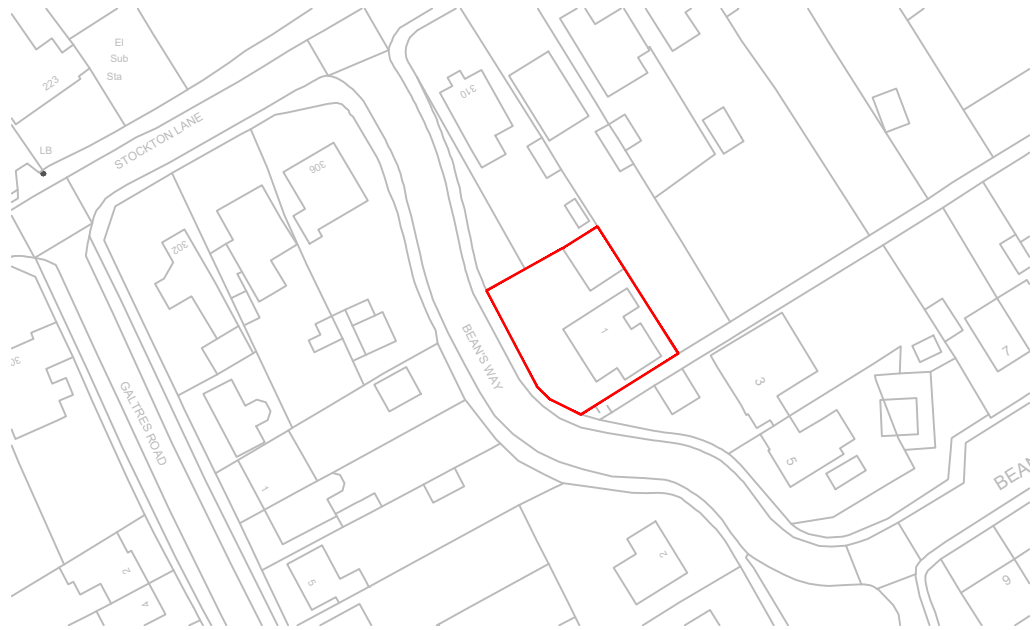

LOCATION PLAN

SCALE: 1:1250

SCALE BAR - 1:1250

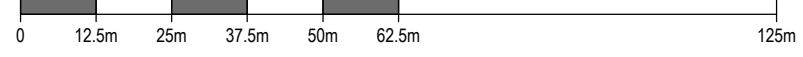

NOTES

Do not scale from this drawing. Only figured dimensions are to be taken from this drawing. Contractor must verify all dimensions on site before commencing any work or shop drawings. Report any discrepancies to the architect before commencing work. If this drawing exceeds the quantities taken in any way the architects are to be informed before the work is initiated. Work within the Construction (Design & Management) Regulations 2015 is not to start until a Health and Safety Plan has been produced.

DRAWING STATUS/TYPE KEY

F Feasibility SK Sketch L Landscape C Construction
P Planning M Marketing S Survey AB As Built T Tender



07534027230
mh-architecture@outlook.com

CLIENT
Mr M Hussein

PROJECT
1 Beans Way
York
YO31 1HT

DRAWING TITLE
Location Plan & Proposed Block Plan

SCALE	DRAWN BY	DATE
1:1250, 1:200 @A4	HH	24-10-22

SCALE	REVISION
1036-S100	-