


True scale at 1:1

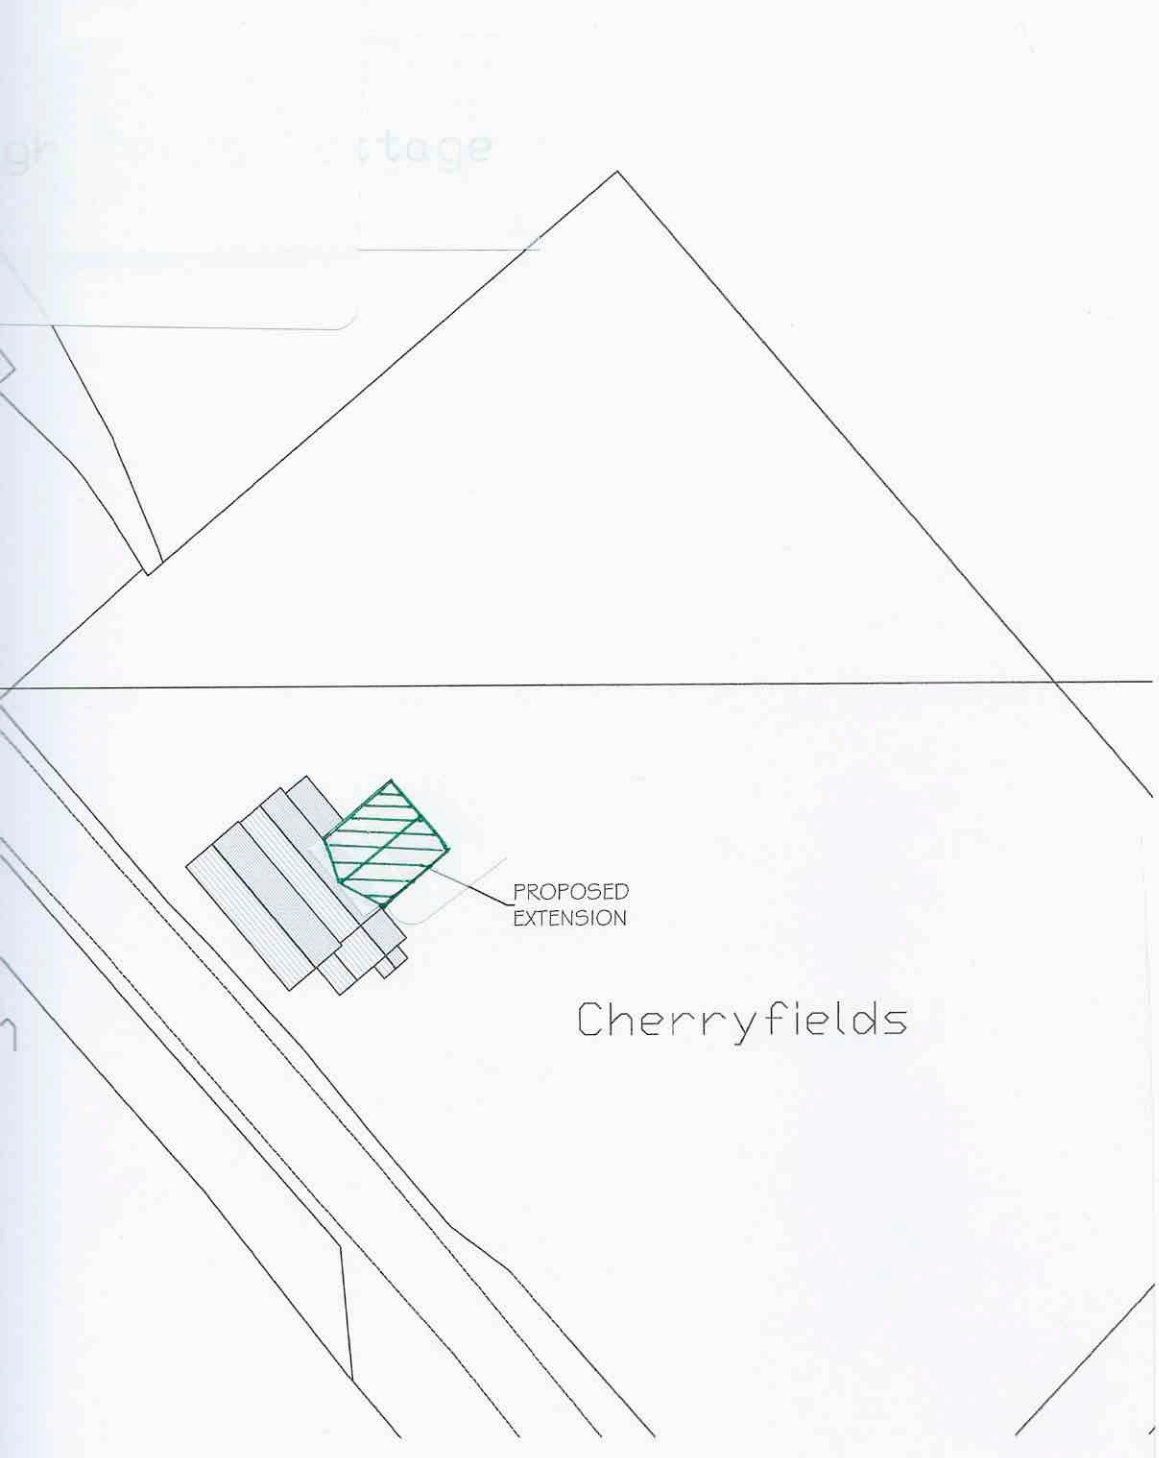

PROPOSED EXTENSION

Cherryfields

BLOCK PLAN (1:500)

REV	DESCRIPTION	DATE
<p><b>ajwi</b> drawing services</p> <p>foxgloves  bannister green, feisted CM6 3NQ  01371 823361  www.ajwdrawingservices.co.uk</p>		
<p>Client:  <b>Mr and Mrs L Bradford</b>  <b>Cherry Fields</b>  <b>Little Sampford</b>  <b>Essex CB10 2QG</b></p>		
<p>DRAWING:  <b>LOCATION AND BLOCK PLAN</b></p>		
<p>SCALE: AS-SHOWN@A3</p>		<p>DATE: 26.07.22</p>
<p>DRAWN: AJW</p>		<p>REV:</p>
<p>DRAWING NO: <b>6154-03</b></p>		<p>REV: -</p>