


Proposed Plan

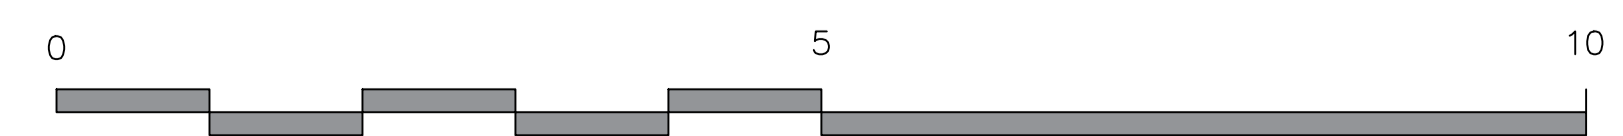

CLIENT	MR & MRS CLAYDON
LOCATION	GRAPES COTTAGE, STUTTON, SUFFOLK IP9 2SW
JOB DESCRIPTION	NEW GARAGE
TITLE	PROPOSED PLAN
DATE	NOVEMBER 2022
SCALE	1 : 50 @ A1
JOB <b>1532</b>	DRAWING NO. <b>03</b>
	<small>TIM MOLL ARCHITECTURE SUITE 10 9 STATION YARD NEEDHAM MARKET SUFFOLK IP6 8AS T. 01449 708510 M. 07818087280 E. tim@timmoll.com</small>