

Notes

Do not scale, use figured dimensions only.
 All dimensions to be verified on site prior to the commencement of any work or the production of any shop drawing. All discrepancies to be reported to The Designer

This drawing is to be read in conjunction with all related Architectural Consultant's and Engineer's drawings and any other relevant information.

This drawing is copyright © of The Designer



REV	DATE	REVISION DESCRIPTION	INITIALS	CHECK

General Notes
 All drawings are to be read in conjunction with specialist M&E drawings and specifications. This drawing must be read in conjunction with GA plans

Critical
 Any discrepancies must be reported to the designer immediately.

DRAWING STATUS

AS-RECORDED	<input type="checkbox"/>
AS-BUILT	<input type="checkbox"/>
FOR PLANNING	<input checked="" type="checkbox"/>
FOR CONSTRUCTION	<input type="checkbox"/>
FOR DISCUSSION	<input type="checkbox"/>
FOR COORDINATION	<input type="checkbox"/>
FOR TENDER	<input type="checkbox"/>

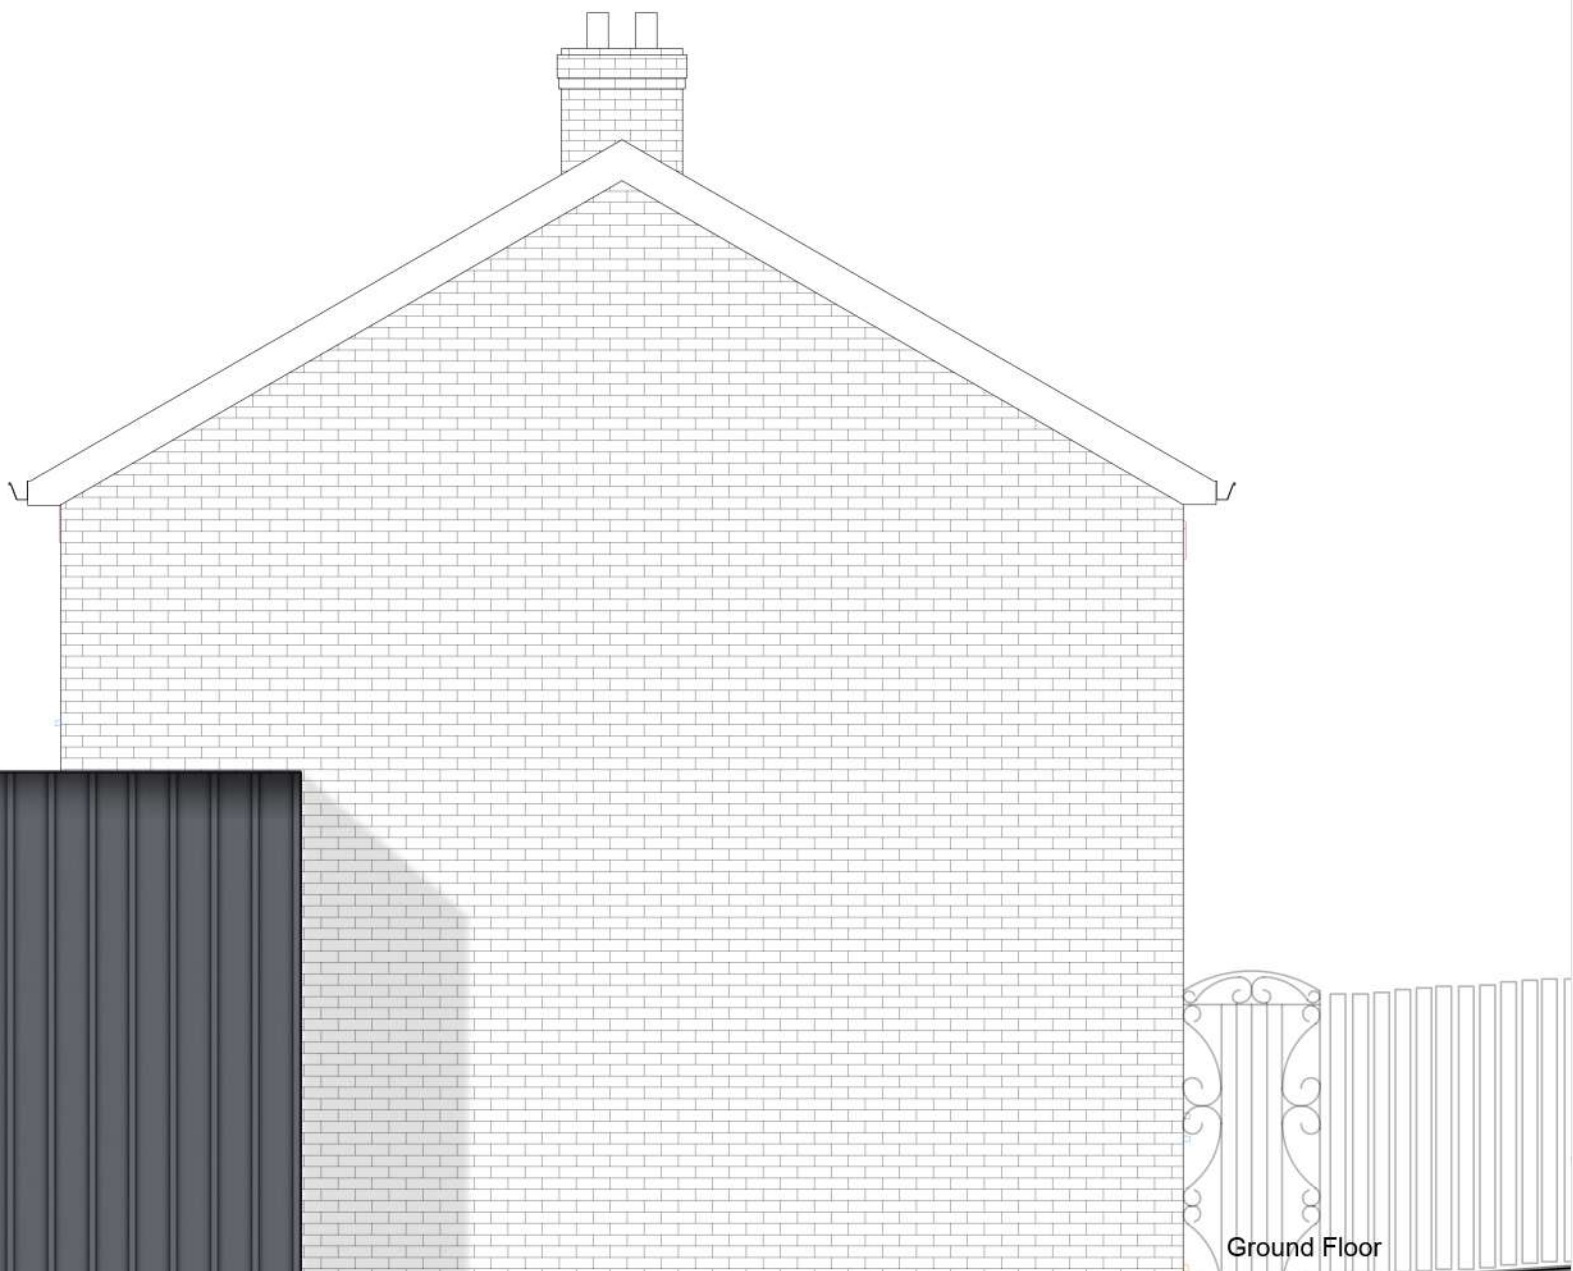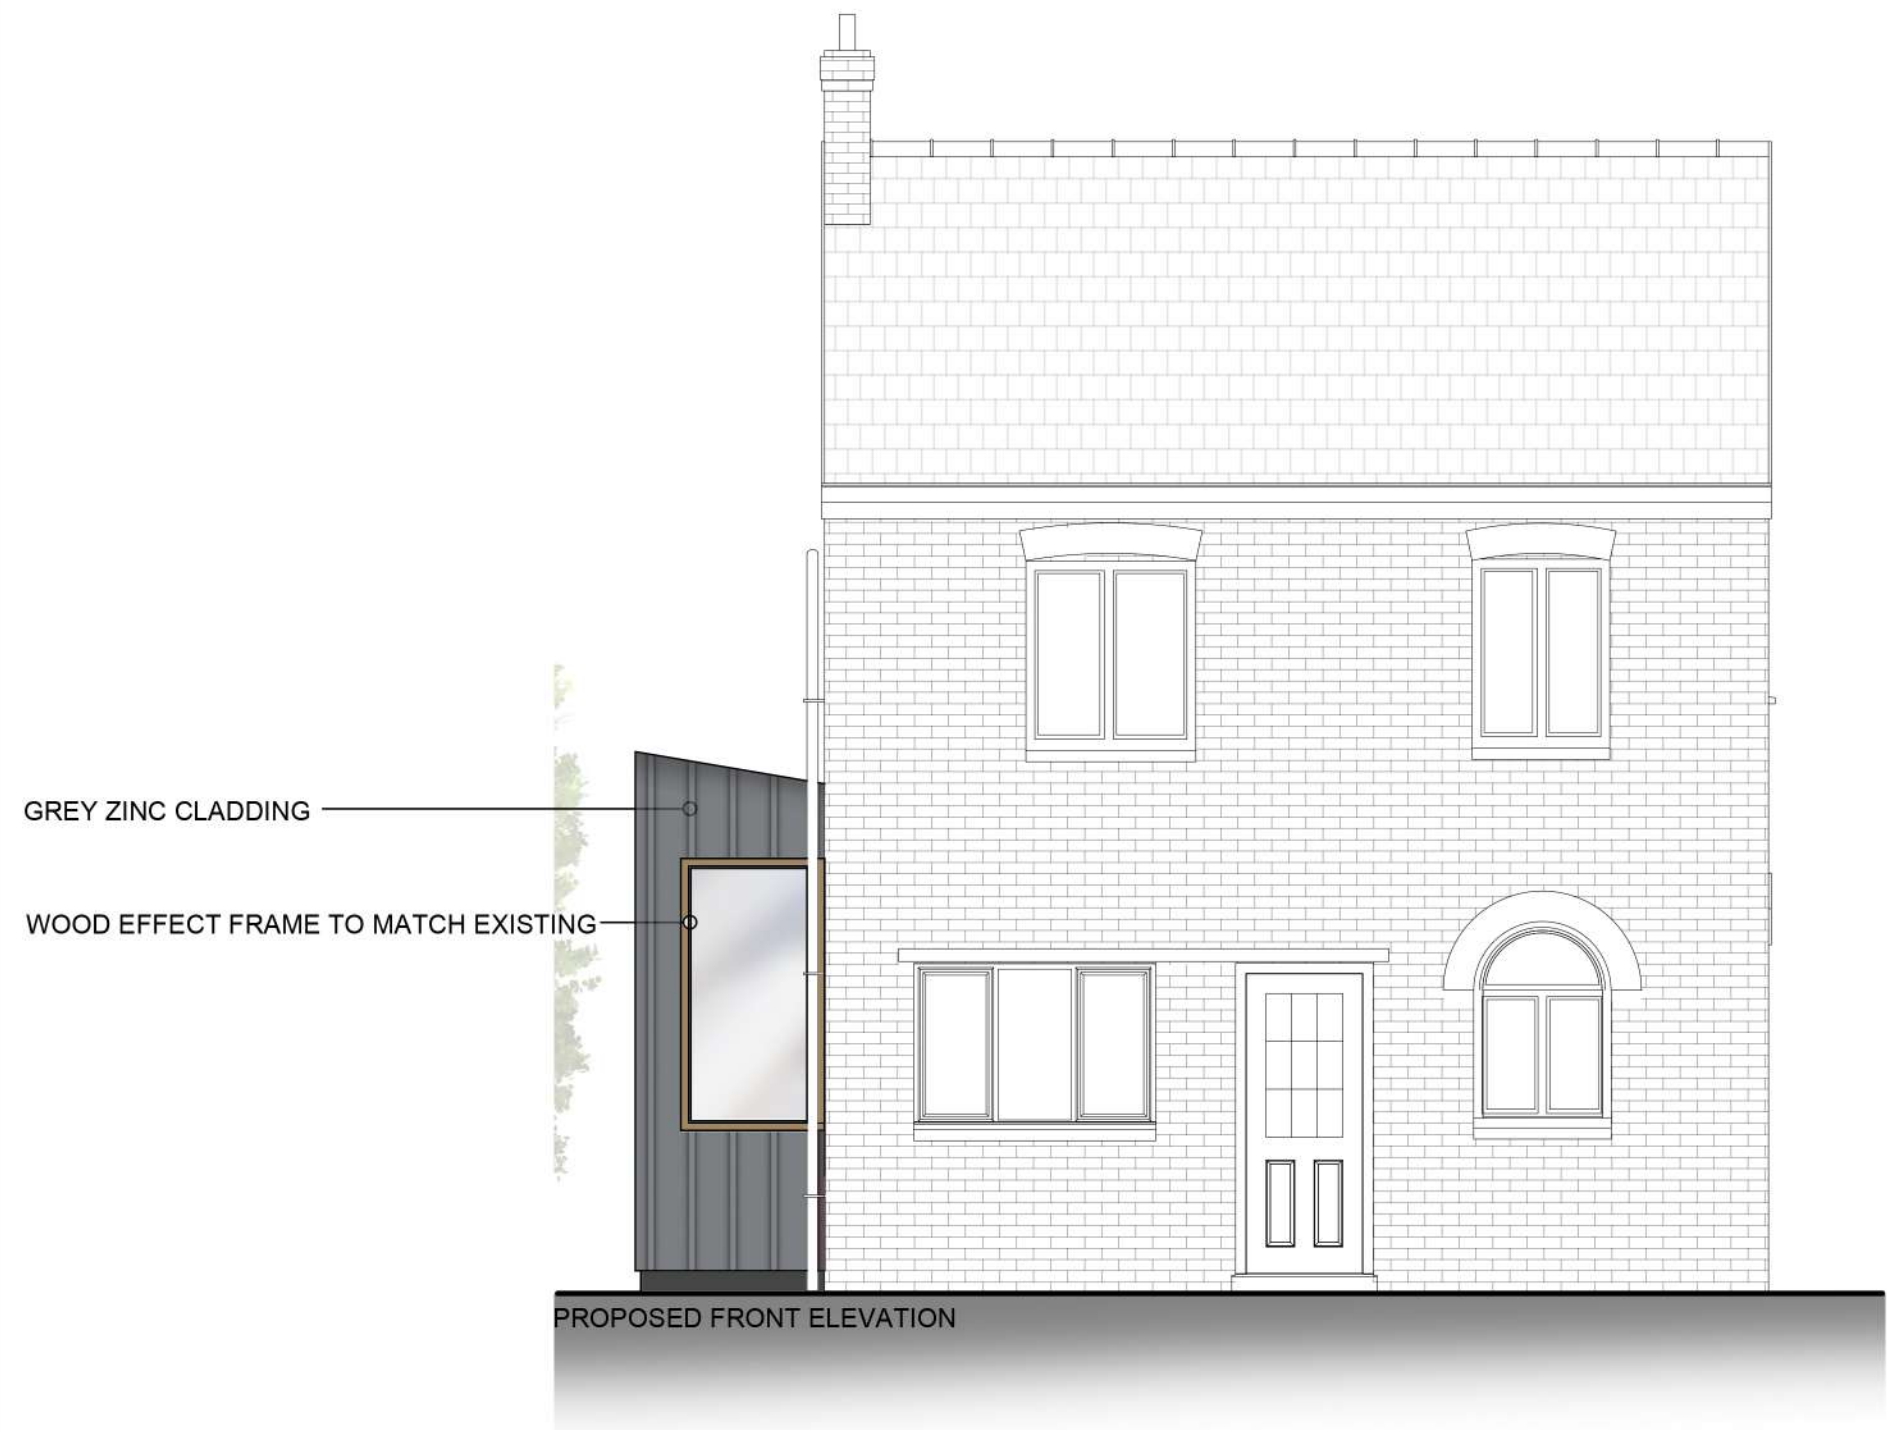

Client
 2022-60

Project:
 21 ASH GROVE, SOUTH ELMSAL,
 WF9 2TE

Drawing Title:
 PROPOSED ELEVATIONS SHEET
 1 OF 1

Scale: 1:50 @ A2
 1:100 @ A3
 Date: 14/07/2022

Drawn by:
 JJ

Job No. 2022-60
 Drawing No. 105
 Rev.