
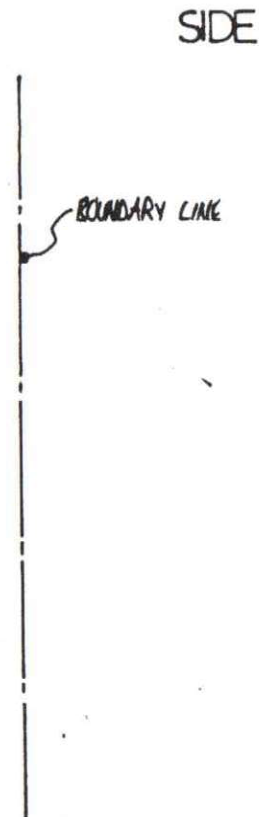
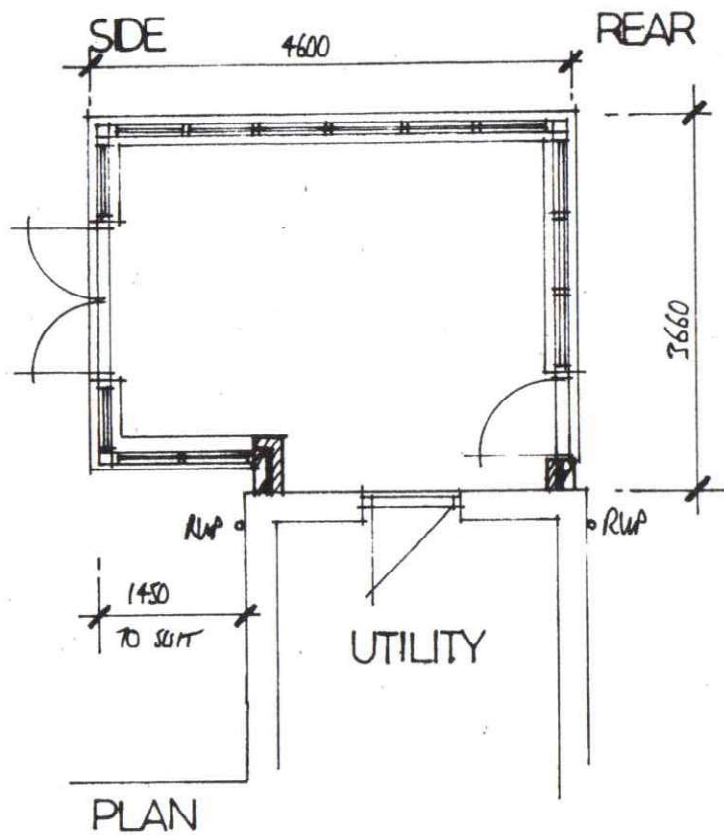


PROPOSED

Scale: 1/50 - Plans
1/100 - Elevations

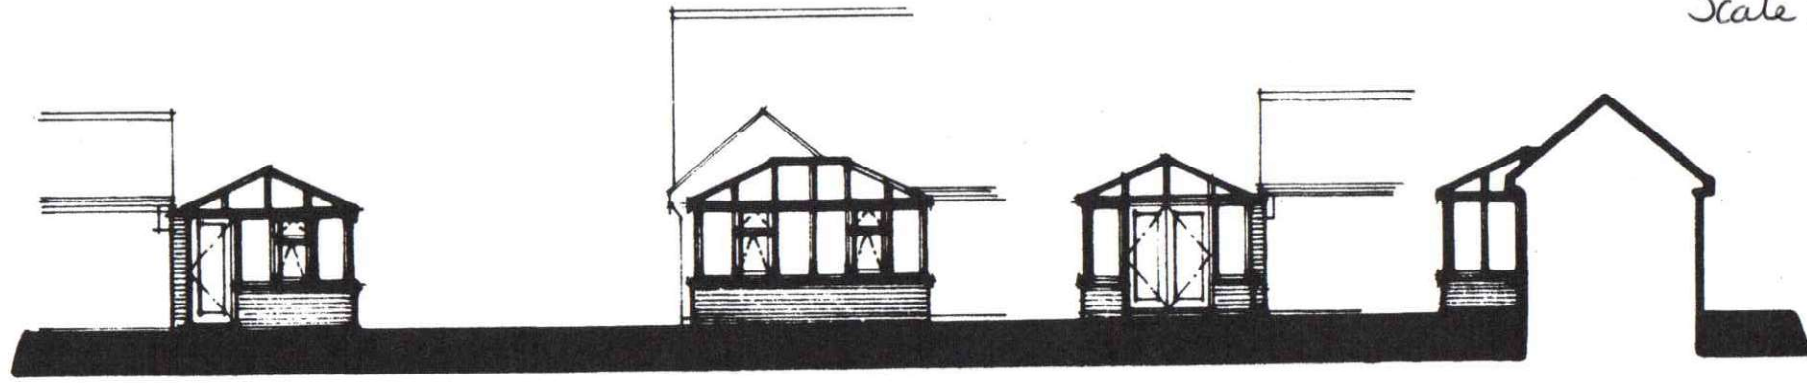

FRONT

MATERIALS

WALLS:- RED FACING BRICKS TO MATCH EXISTING
FRAMES:- WHITE PVC-U TO MATCH EXISTING
ROOF:- ACTIV SUNSHADE BLUE GLASS IN WHITE FRAME

