


**PROPOSAL SITE LOCATION PLAN**

1:1250  
 0m 10m 20m 30m 40m 50m  
 1:1250

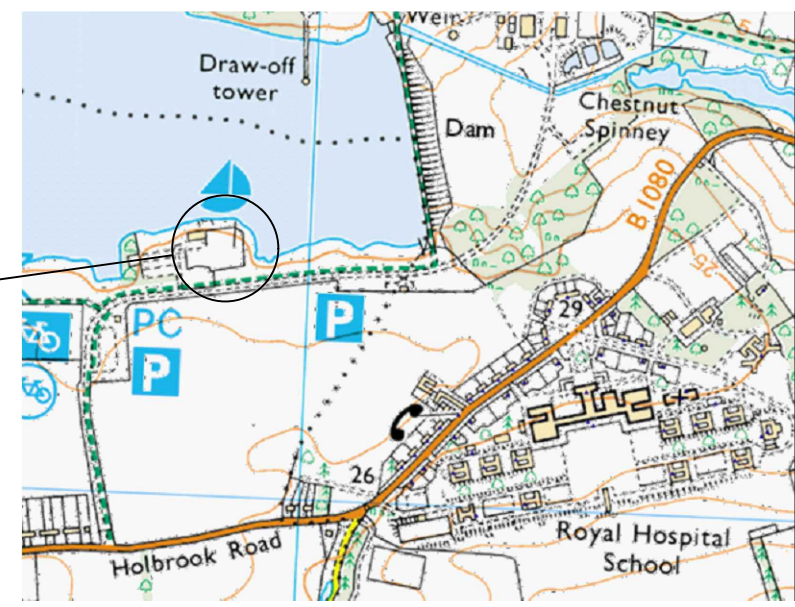

**LOCATOR PLAN**

Not to Scale

Survey provided by A & B Surveys Ltd.  
 Drawing number LS6015/1

100mm full size

Status	<b>PLANNING</b>
Revisions	

**Architectural Management**  
 Architecture & Heritage Consultants 07508 705450  
 www.architecturalmanagement.co.uk

Client: Royal Hospital School  
 Project: Alton Water Sailing School  
 New Sailing School Facilities.

Drawing: Location Plans  
 Project No.: 210616 Drawing No. 01  
 Date: October 2021 Scale as noted @ A3

Do not scale  
 © Architectural Management Ltd Reg No 09518230

