



NOTES
 This drawing has been issued in support of a planning application and must NOT be used for construction purposes.
 This drawing is copyright and may not be altered, traced, copied, photographed or used for any purpose other than that for which it is issued without written permission from the copyright holder.



Ordnance Survey, (c) Crown Copyright 2022. All rights reserved. Licence number 100022432

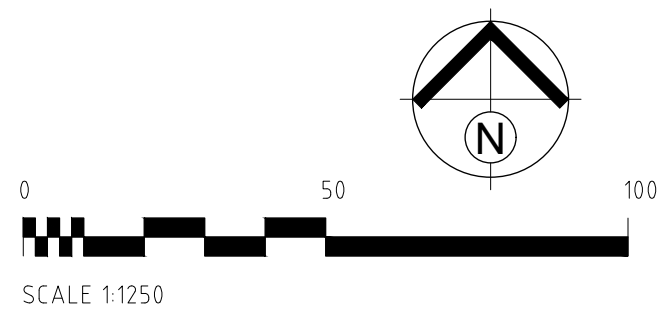

Project PROPOSED EXTENSION AND ALTERATIONS		
Address HOLLAND COTTAGE HACEBY ROAD NEWTON, SLEAFORD		
Client MR R HUNT		
Drawing EXISTING LOCATION PLAN		
Date SEPT 2022	Scale 1:1250 @ A3	
Project No. 3935	Drawing No. LP01	Revision



Portless and Richardson Limited
 193 Lincoln Road, Peterborough PE1 2PL
 T. 01733 568116 E. p-r@portlessarchitect.com
 www.portlessarchitect.com