





Double Yorkshire Sash window

Our proposed windows shall match the existing window in style and material. The window shown above is larger than the windows we intend to reinstate and should be used as reference only. The image below shows the gable we wish to reinstate the windows.

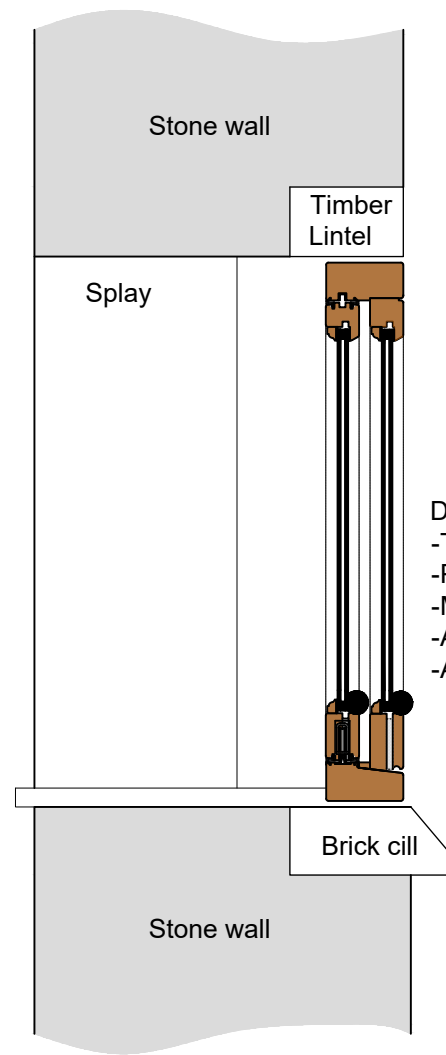

Window Section  
1:10

Double Yorkshire Sash window  
 -Timber  
 -Painted white  
 -Match existing  
 -Approx 785mm wide  
 -Approx 710mm length

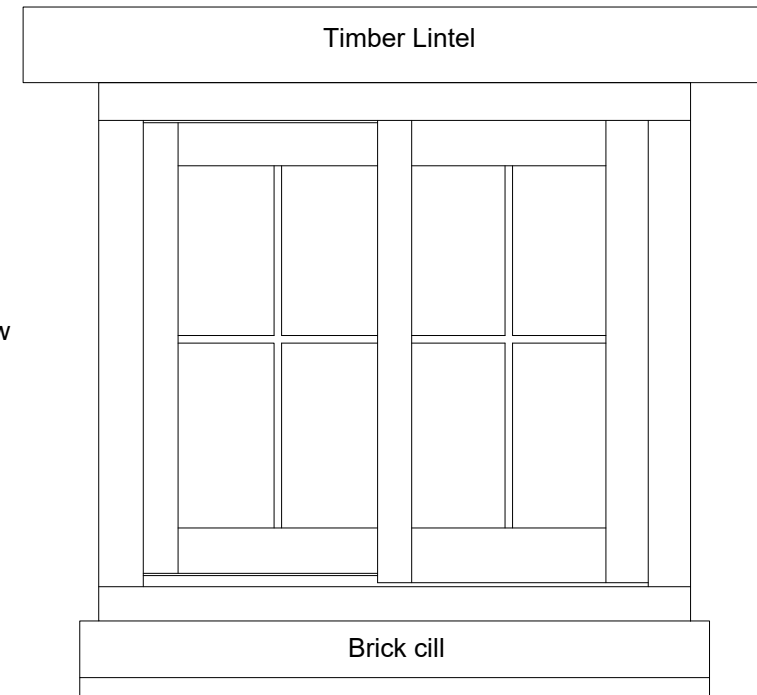

Window Elevation  
1:10




Glass pan tile

We wish to introduce another two glass roof tiles (as shown to the left). The cottage currently has two glass roof tiles lighting up the stairway. We wish to install a further two to the left of existing ones to help brighten up bedroom 2. They are subtle and the smallest roof light available, perfect for conservation areas. They will be reclaimed and match existing.



SCALE 1:10

Project <b>PROPOSED EXTENSION AND ALTERATIONS</b>		
Address HOLLAND COTTAGE HACEBY ROAD NEWTON, SLEAFORD		
Client MR R HUNT		
Drawing PROPOSED WINDOWS		
Date NOV 2022	Scale 1:10 @ A3	
Project No. 3935	Drawing No. P03	Revision



Portless and Richardson Limited  
 193 Lincoln Road, Peterborough PE1 2PL  
 T. 01733 568116 E. p-r@portlessarchitect.com  
 www.portlessarchitect.com