




SE ELEVATION
Scale - 1:100

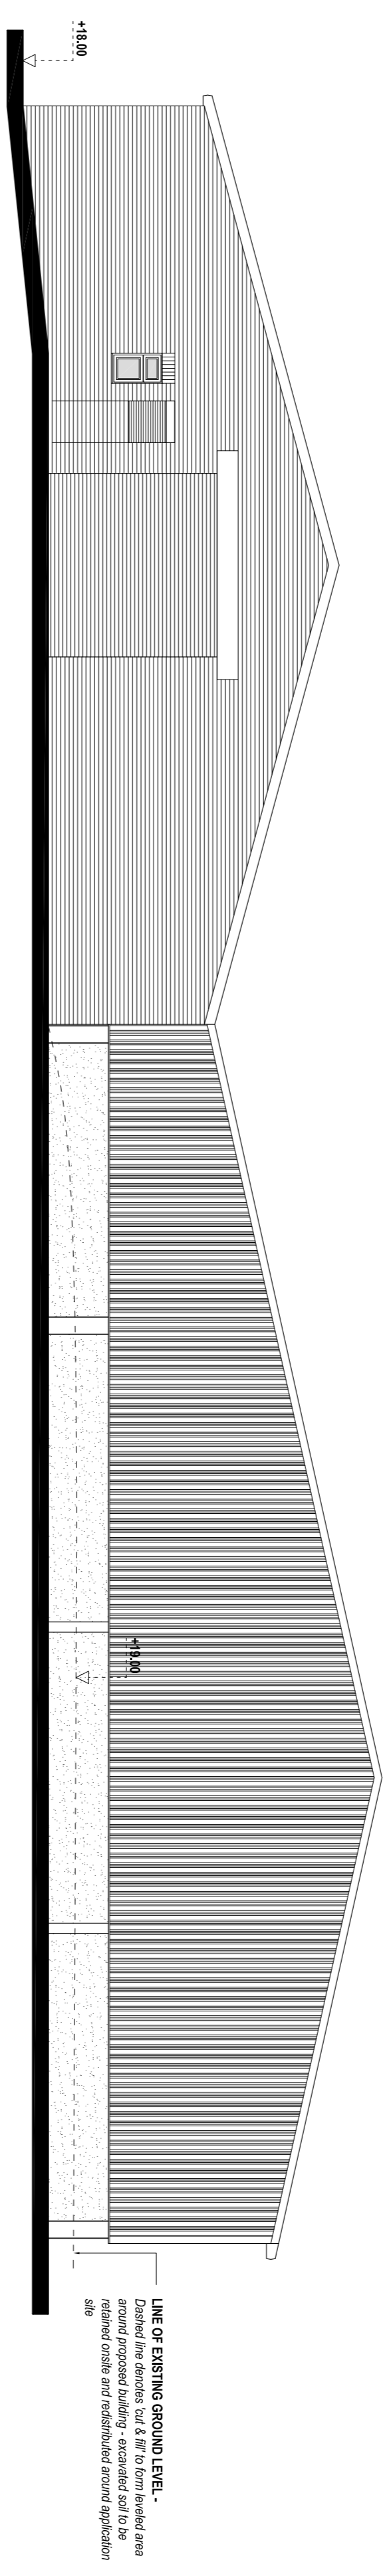


NE ELEVATION
Scale - 1:100

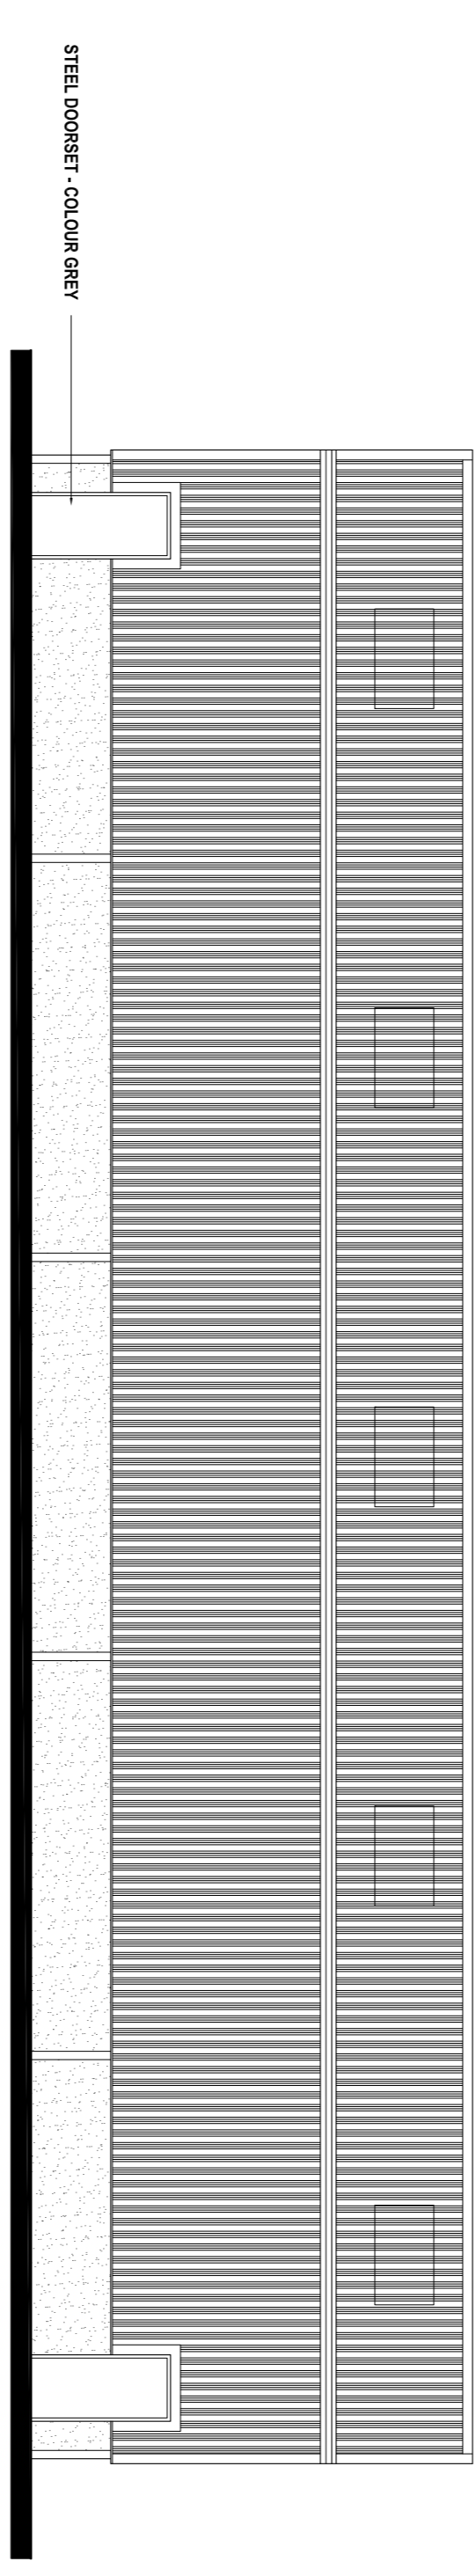

NW ELEVATION
Scale - 1:100

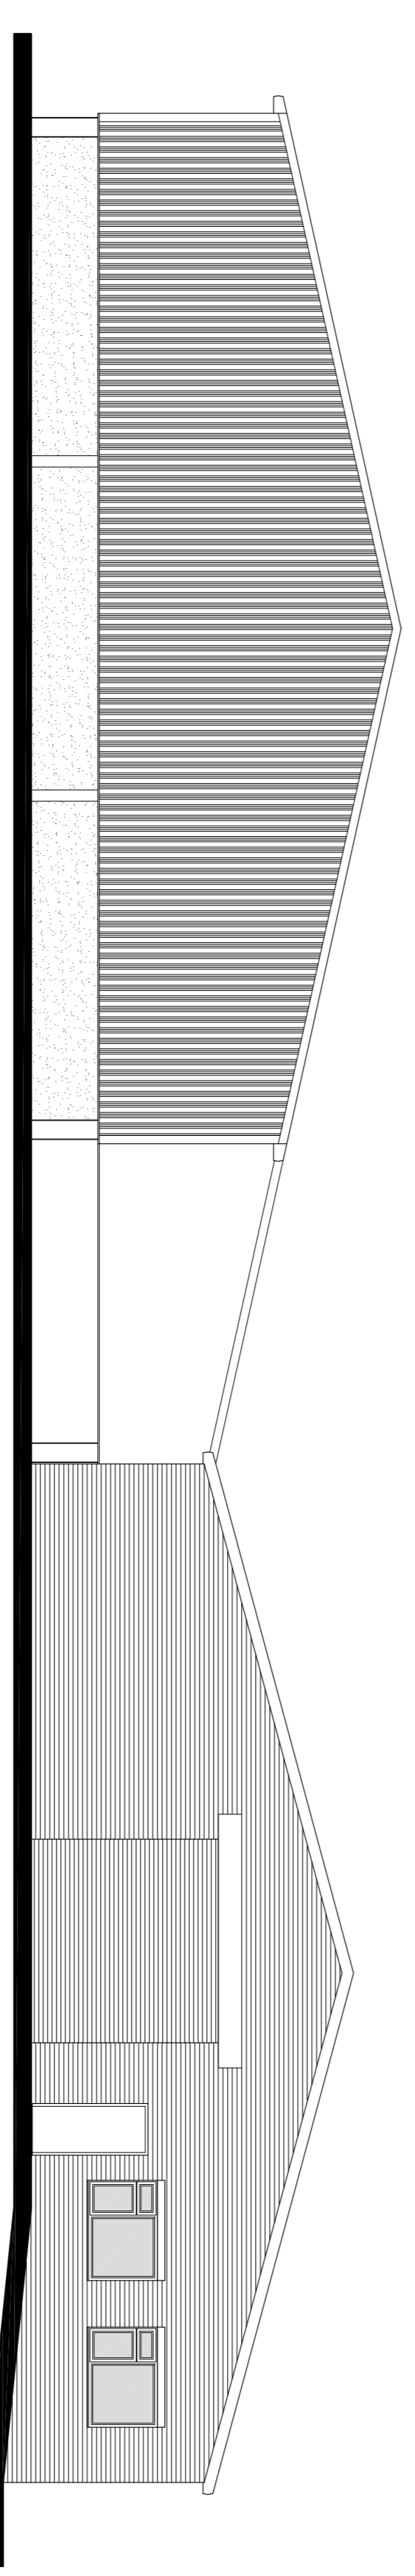

SW ELEVATION
Scale - 1:100

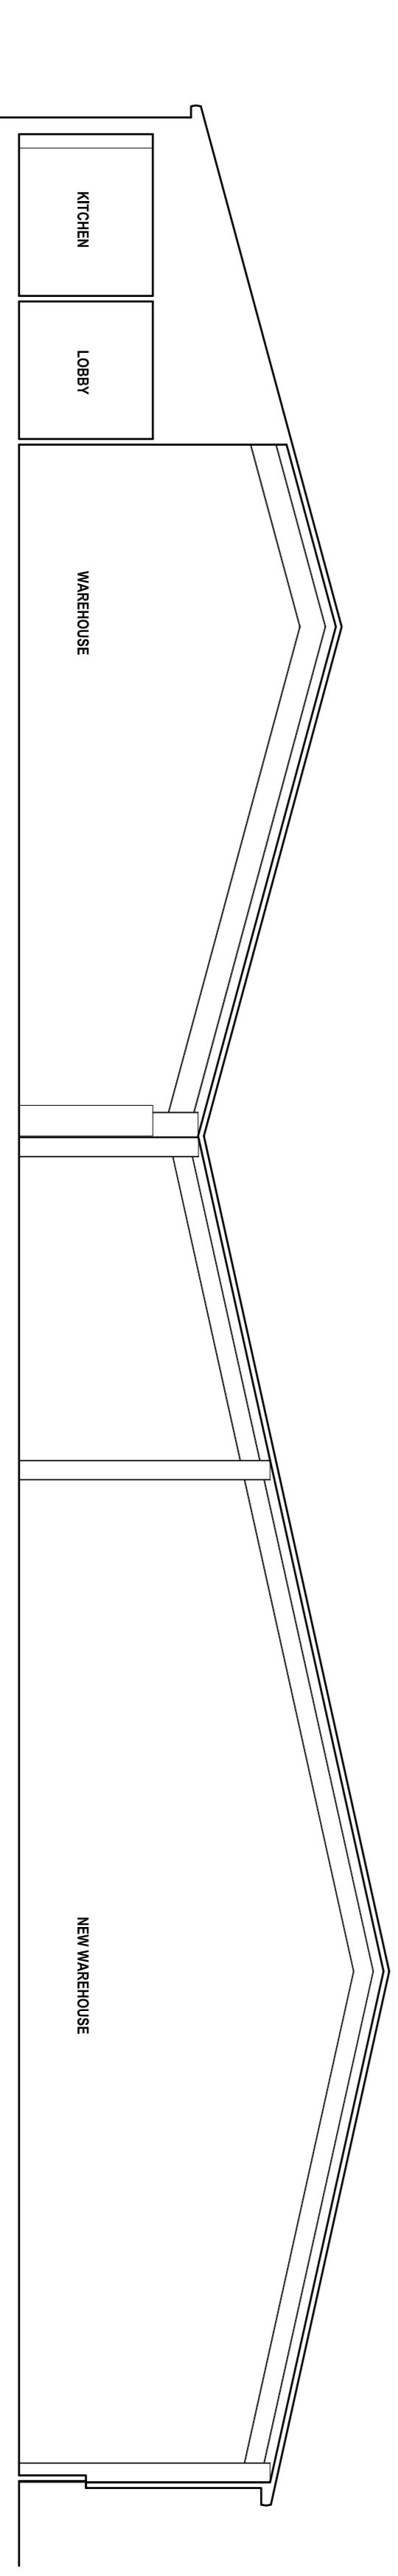

SECTION AA
Scale - 1:100

- NOTES :**
1. Prior to the commencement of work, the contractor and client are to check on-site all exterior dimensions, boundary positions and details to verify and agree upon. Any errors, omissions or design changes should be reported immediately to enable amended drawings to be issued.
 2. The contractor will be responsible for locating all hidden services that may be affected by the proposed and stopping off or diverting as necessary. Damage runs shown are assumed and must be checked on site before work commences.
 3. The contractor will be responsible for obtaining all necessary planning permissions. The Building Owner will in writing inform and agree with the 'Adjoining owners' if the proposed work affects the Party Wall or is within 3 metres of the boundaries of the neighbouring building. An agreement cannot be made, new professional advice should be sought prior to commencing work.
 4. All drawings are to be read in conjunction with the specification document provided. Structural, mechanical, electrical and drainage drawings. If in doubt contractors must ask before proceeding.
 5. All dimensions are to be taken from the finished ground level unless otherwise stated. Do not scale the drawings unless printed at the correct paper size specified. All dimensions in millimetres. Within drawings to be checked on site.
 6. Drawings subject to Planning Approval & Building Control Approval.

Drawing Title: PROPOSED ELEVATIONS & SECTION			
Project: WAREHOUSE EXTENSION			
Location: STATION ROAD, TOTTENHAMNORTH			
Drawing Number: 1440/005	Scale: 1:100 / A1		
Project Stage: PH	Drawn By: J	Checked By: J	Date: 17/10/2022
Web: HydeArchitecture.com			
Tel: 01727350501			
Email: info@HydeArchitecture.com			

Hyde
Architecture