


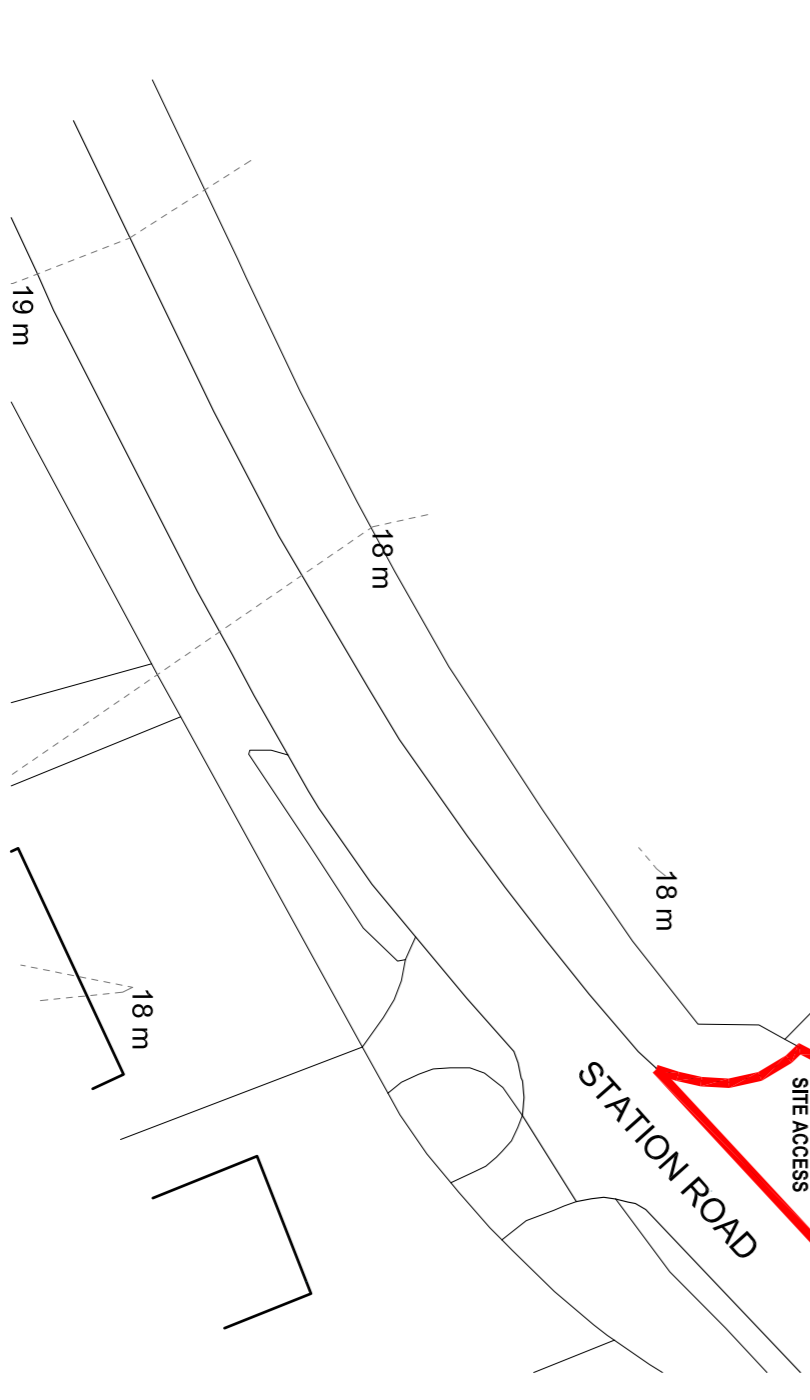

EXISTING BLOCK PLAN
Scale - 1:500



PROPOSED BLOCK PLAN
Scale - 1:500



KEY :

OWNERSHIP BOUNDARY: ———

SITE BOUNDARY: ———

Drawing Title:	BLOCK PLAN
Project:	WAREHOUSE EXTENSION
Location:	STATION ROAD, POTTERHANWORTH
Drawing Number:	1440/002
Project Stage:	01
Drawn By:	DN
Checked By:	J
Date:	17/10/2022
Scale:	1:500 / A1

Hyde Architecture

1440/002

17/10/2022