
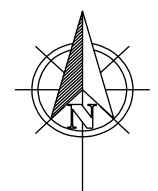


0 10 20 30 40 50 M

© The Barn Partnership Ltd
 This drawing is the sole property of The Barn Partnership Ltd
 and no part may be reproduced without their written consent
ONLY SCALE FROM THIS DRAWING FOR THE PURPOSES OF A PLANNING APPLICATION
 Report any discrepancies prior to starting on site.
 Drawing to be read in conjunction with all relevant consultant information

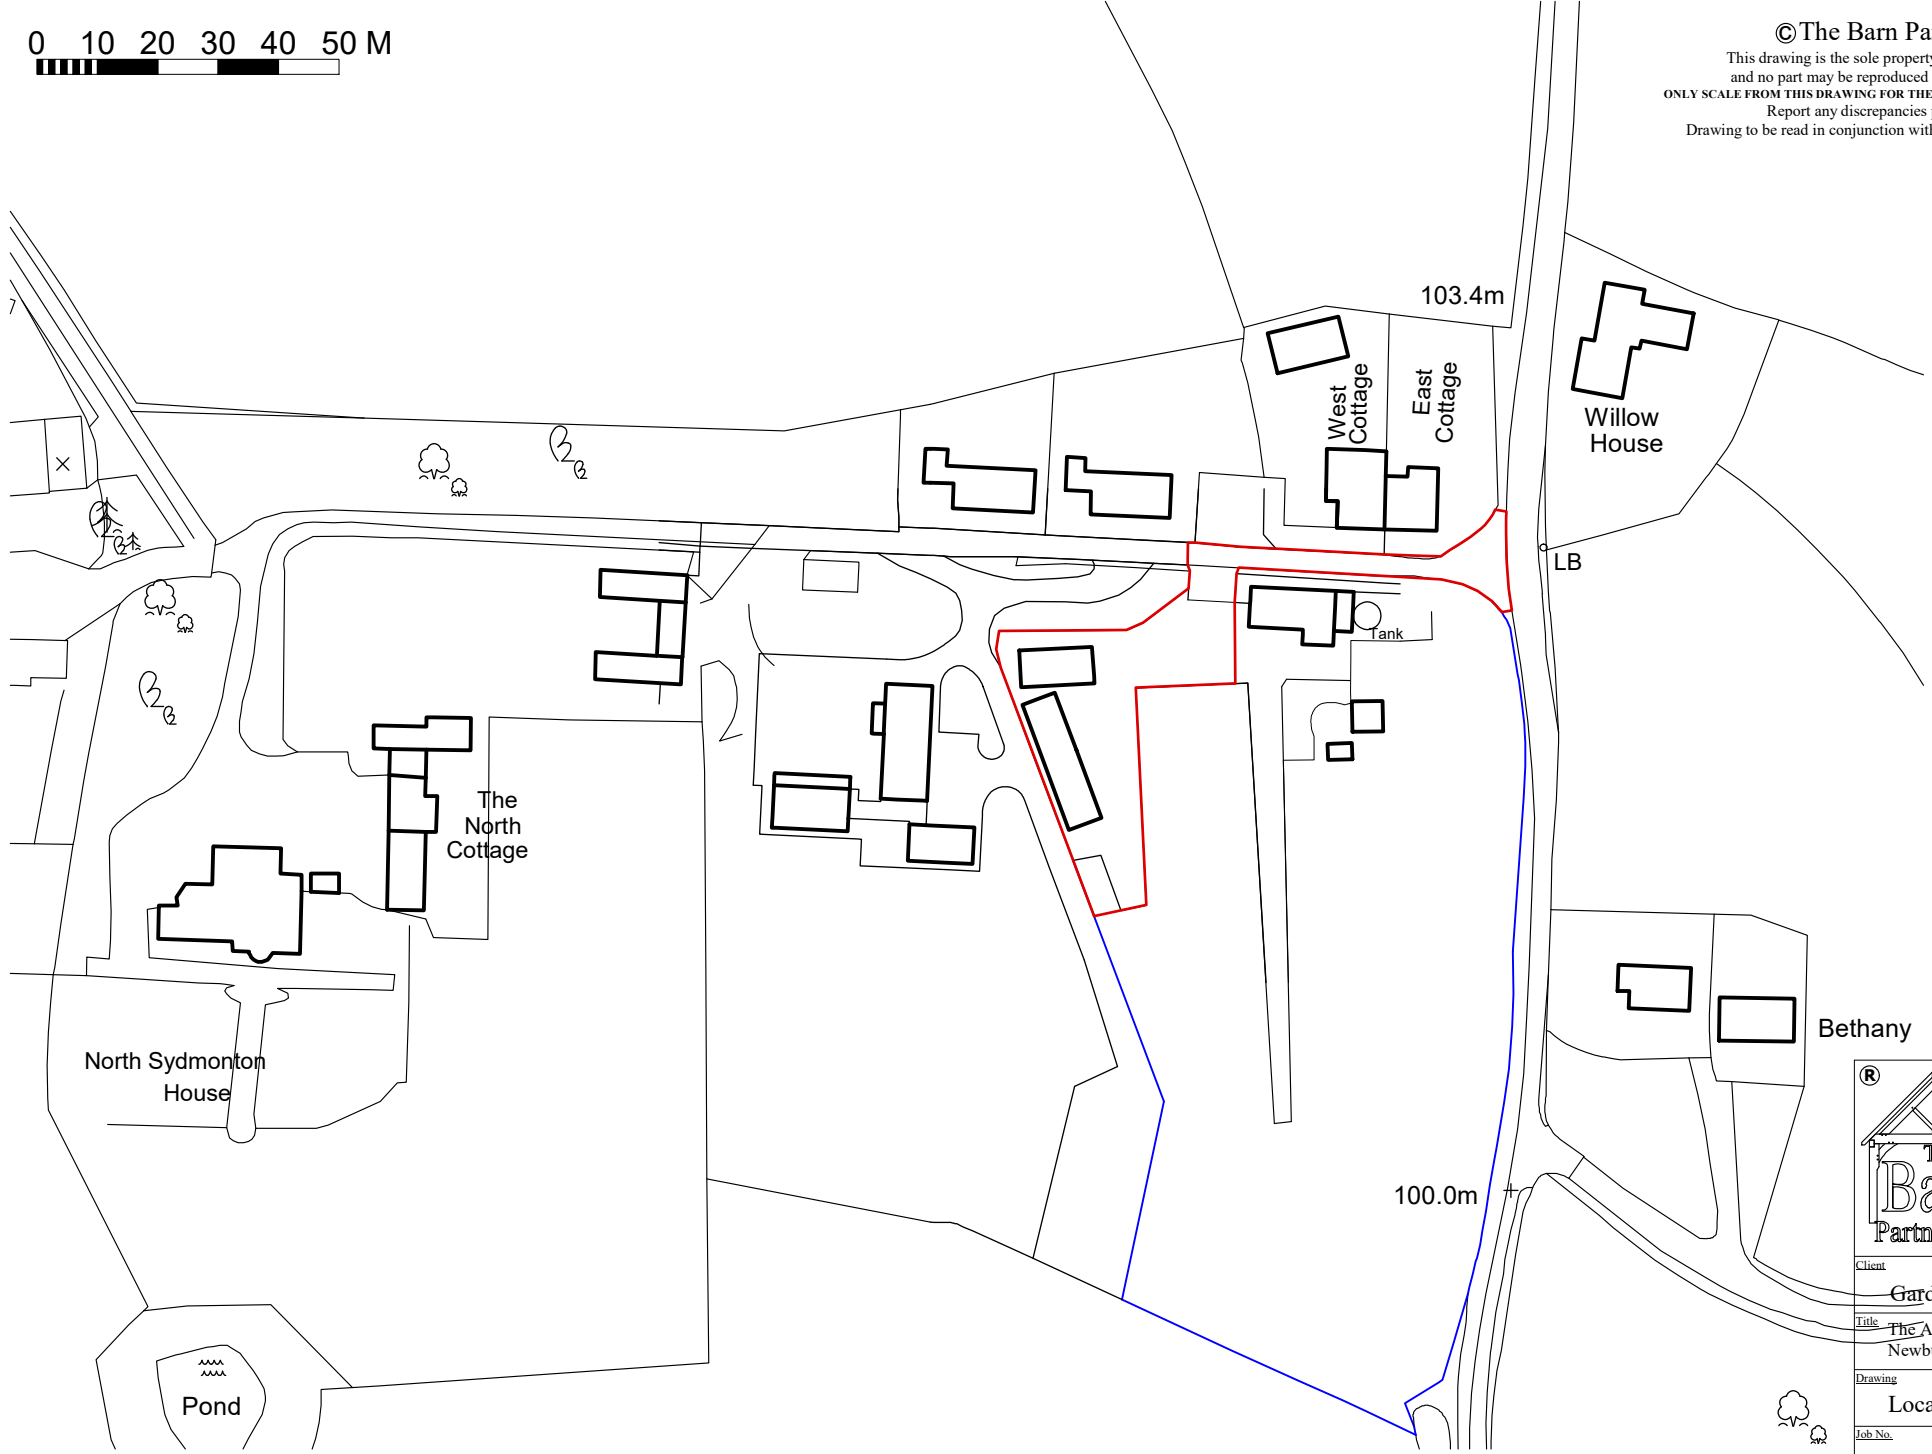

Brooks Farm
 Bath Road
 Beenham
 Reading, Berks.
 RG7 5JB
Tel: 0118 930 6633
 info@thebarnpartnership.co.uk

Client	
Gardens by James Dean	
Title	
The Adbury Nurseries, North Sydmonton Newbury RG20 4UL	
Drawing	
Location plan	
Job No.	Scale
1050 - 03	1:1250 @ A4
Date	Drawn
Nov - 22	ADT