


Do not scale from this drawing - All dimensions are to be checked on site and any discrepancies to be reported to the architect before construction commences. If in doubt ask. © This design remains the property of Brook Morton Architecture and may not be copied without written authorisation.

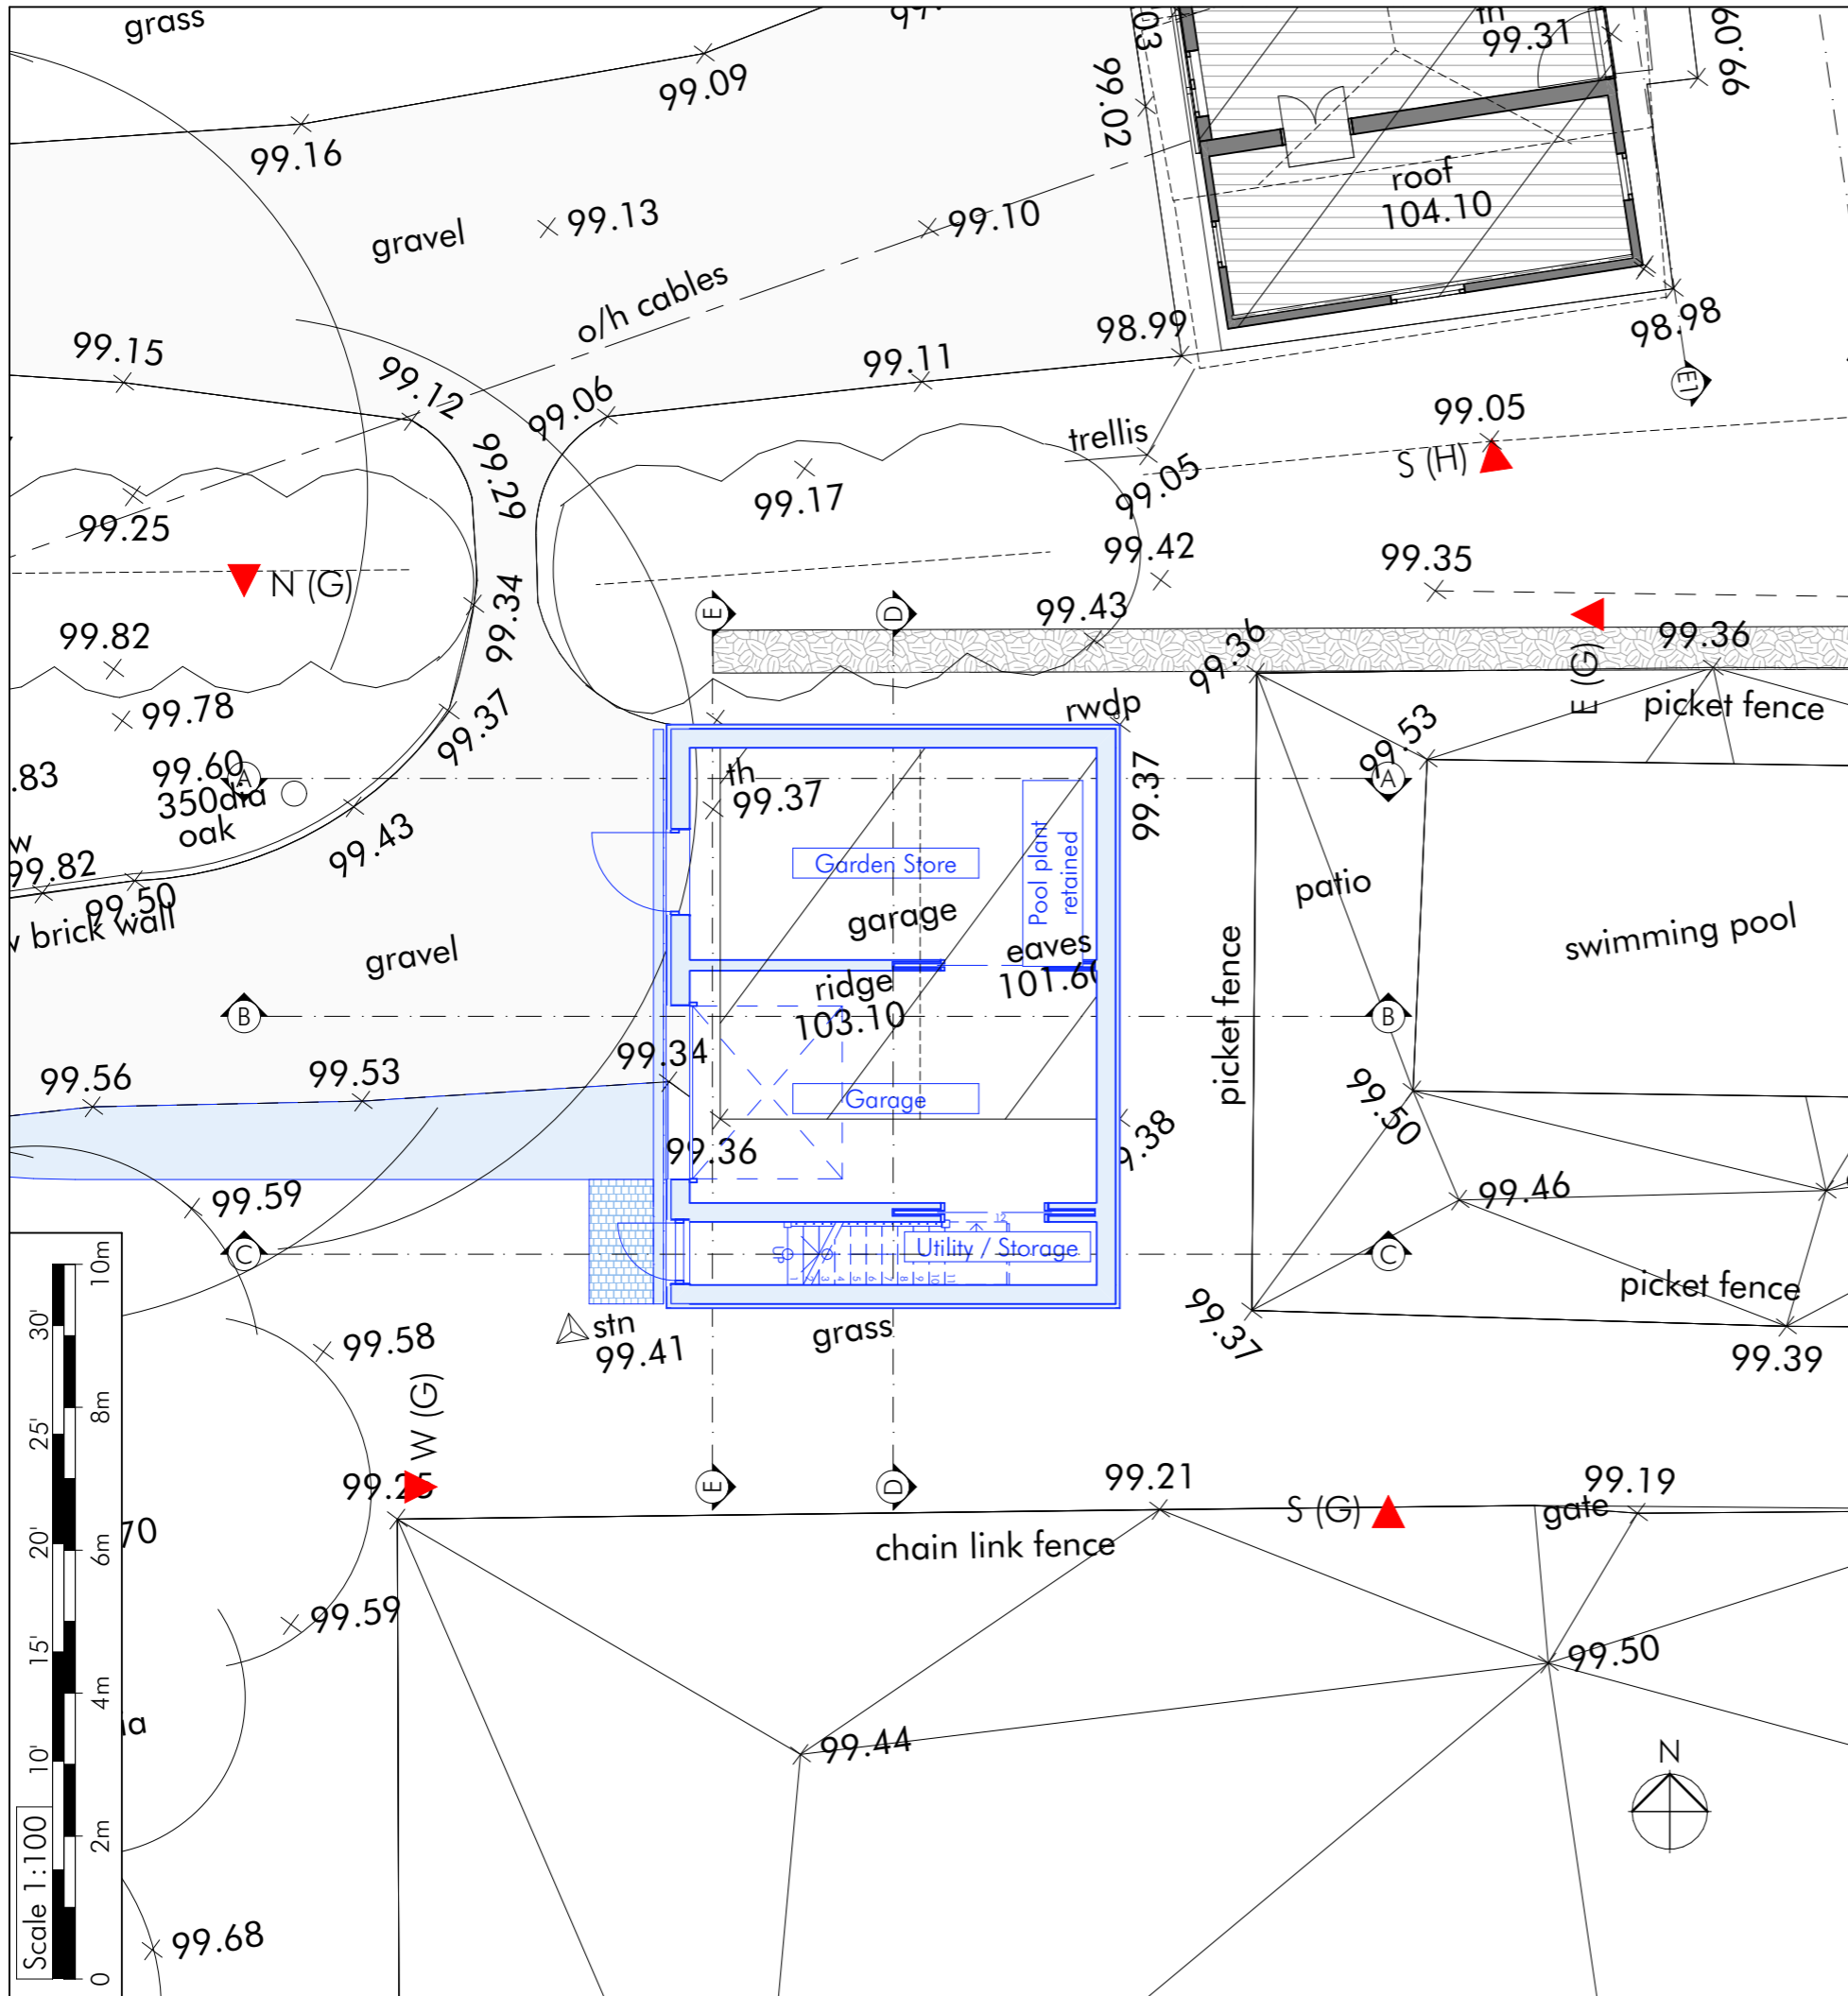

Proposed Site Plan

1:100




1 Proposed Front View



2 Proposed Rear View



3 Proposed Front View

BROOKMORTON ARCHITECTURE 	Client Alistair Wood	Initial issue 15th November 2022
	Project Oak Cottage, Ecchinswell, Newbury RG20 4UA	Scales 1:100 at A3
29 b Stoney Lane Winchester SO22 6DP M : 07881 911 806 nicholas@brookmorton.com www.brookmorton.com		

Proposed ground floor plan and site layout