

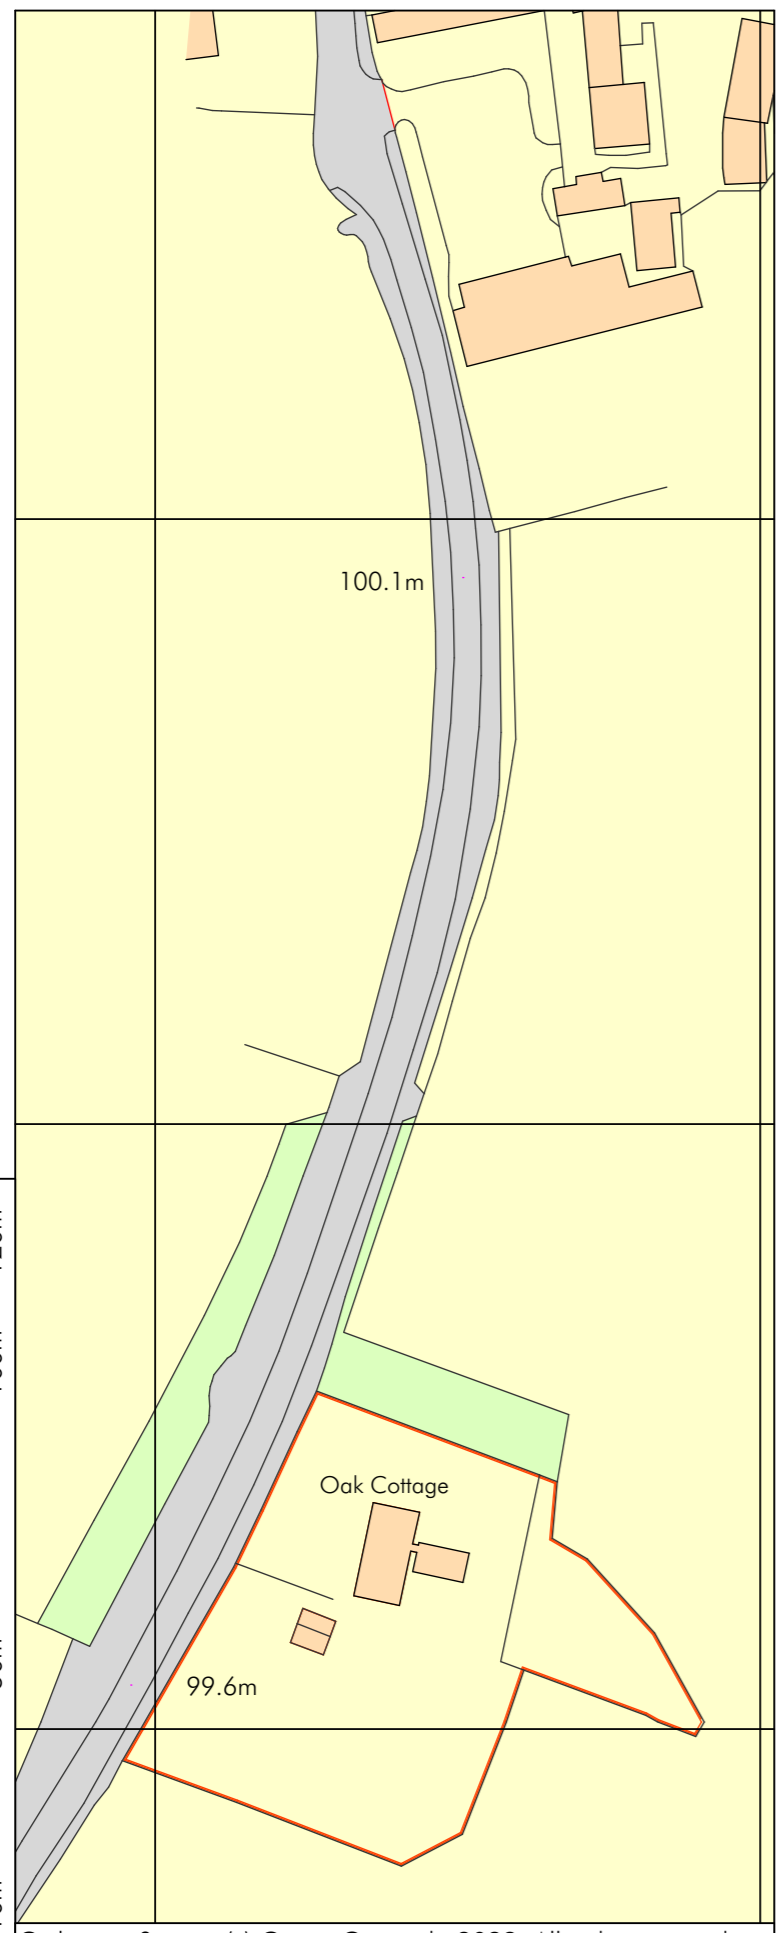
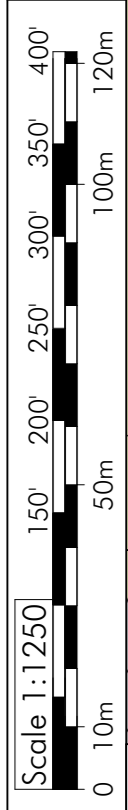



Do not scale from this drawing - All dimensions are to be checked on site and any discrepancies to be reported to the architect before construction commences. If in doubt ask. © This design remains the property of Brook Morton Architecture and may not be copied without written authorisation.

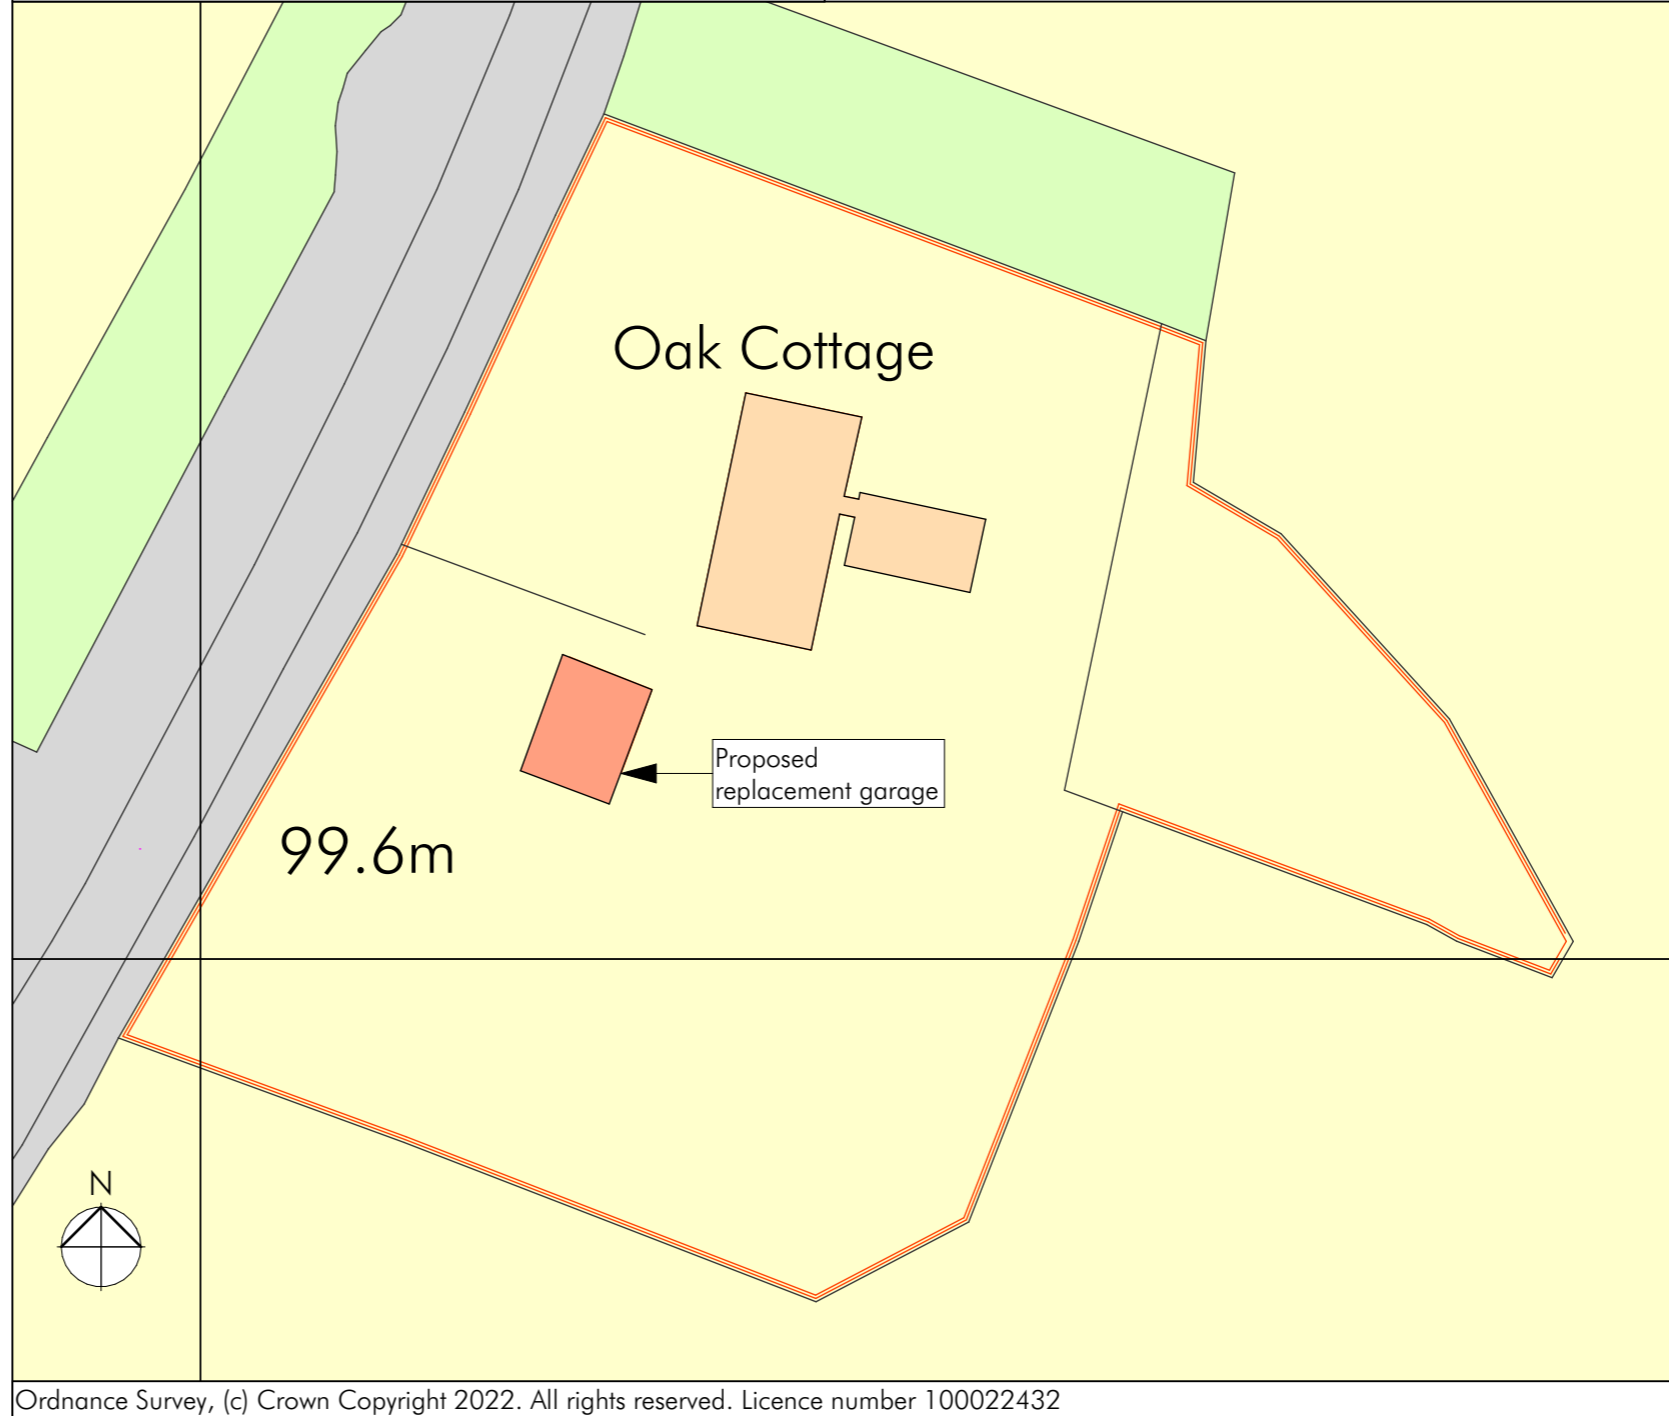

Site Location Plan 1:1250

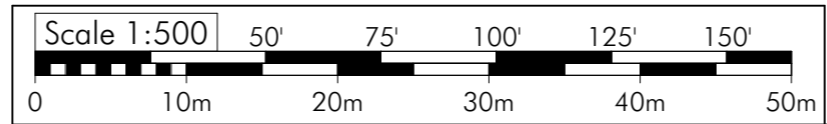

Proposed Block Plan 1:500

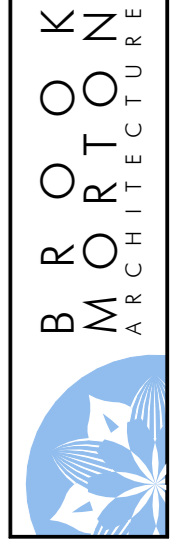

29 b Stoney Lane  
Winchester SO22 6DP  
M : 07881 911806  
nicholas@brookmorton.com  
www.brookmorton.com

Client: Alistair Wood  
Project: Oak Cottage, Ecchinswell, Newbury RG20 4UA  
Site location and block plans

Initial issue: 15th November 2022  
Scales: 1:1250, 1:500 at A3  
Drawing No.: BMA331/PL01A  
SK/PL/BR/CON