


8 Rake End Court, WS15 3RW

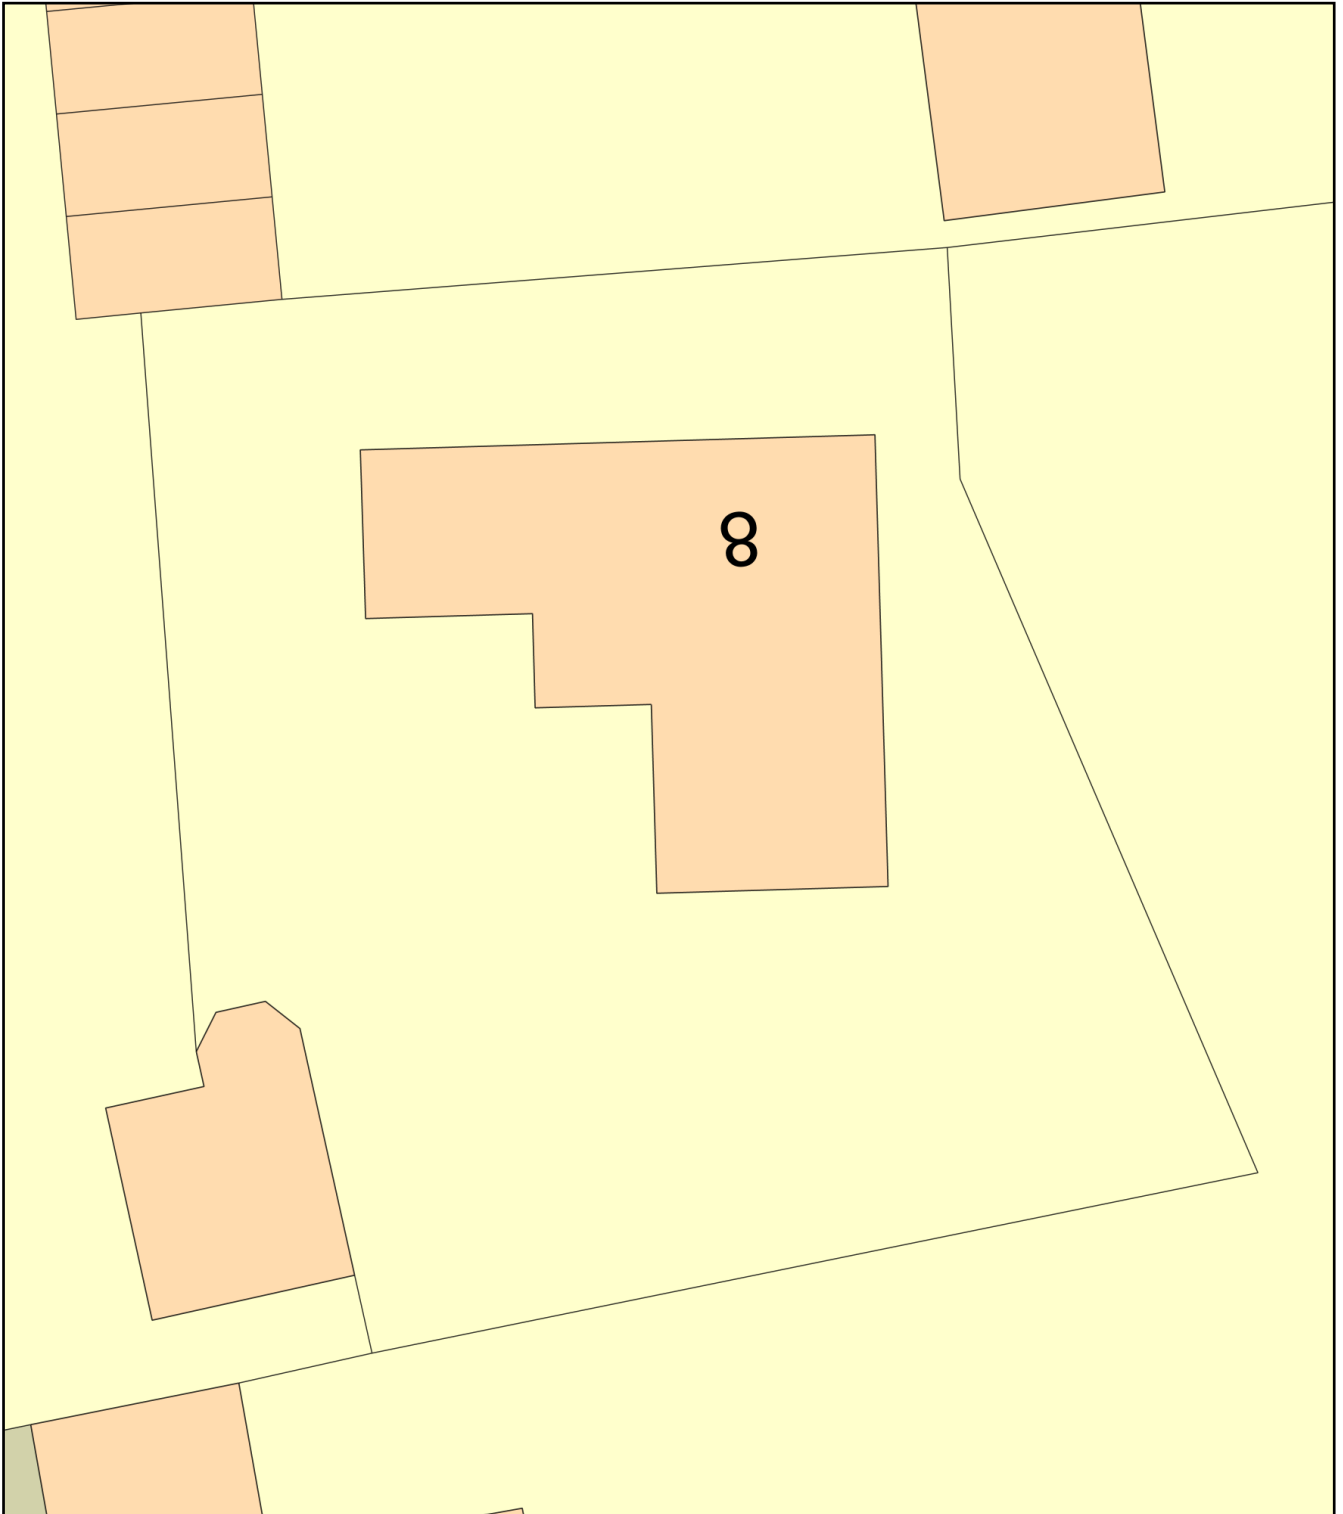

Plan Produced for: Mark Palmer

Date Produced: 03 Nov 2022

Plan Reference Number: TQRQM22307095540237

Scale: 1:200 @ A4