
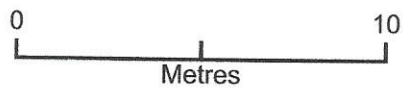


8 Rake End Court, WS15 3RW  
Proposed

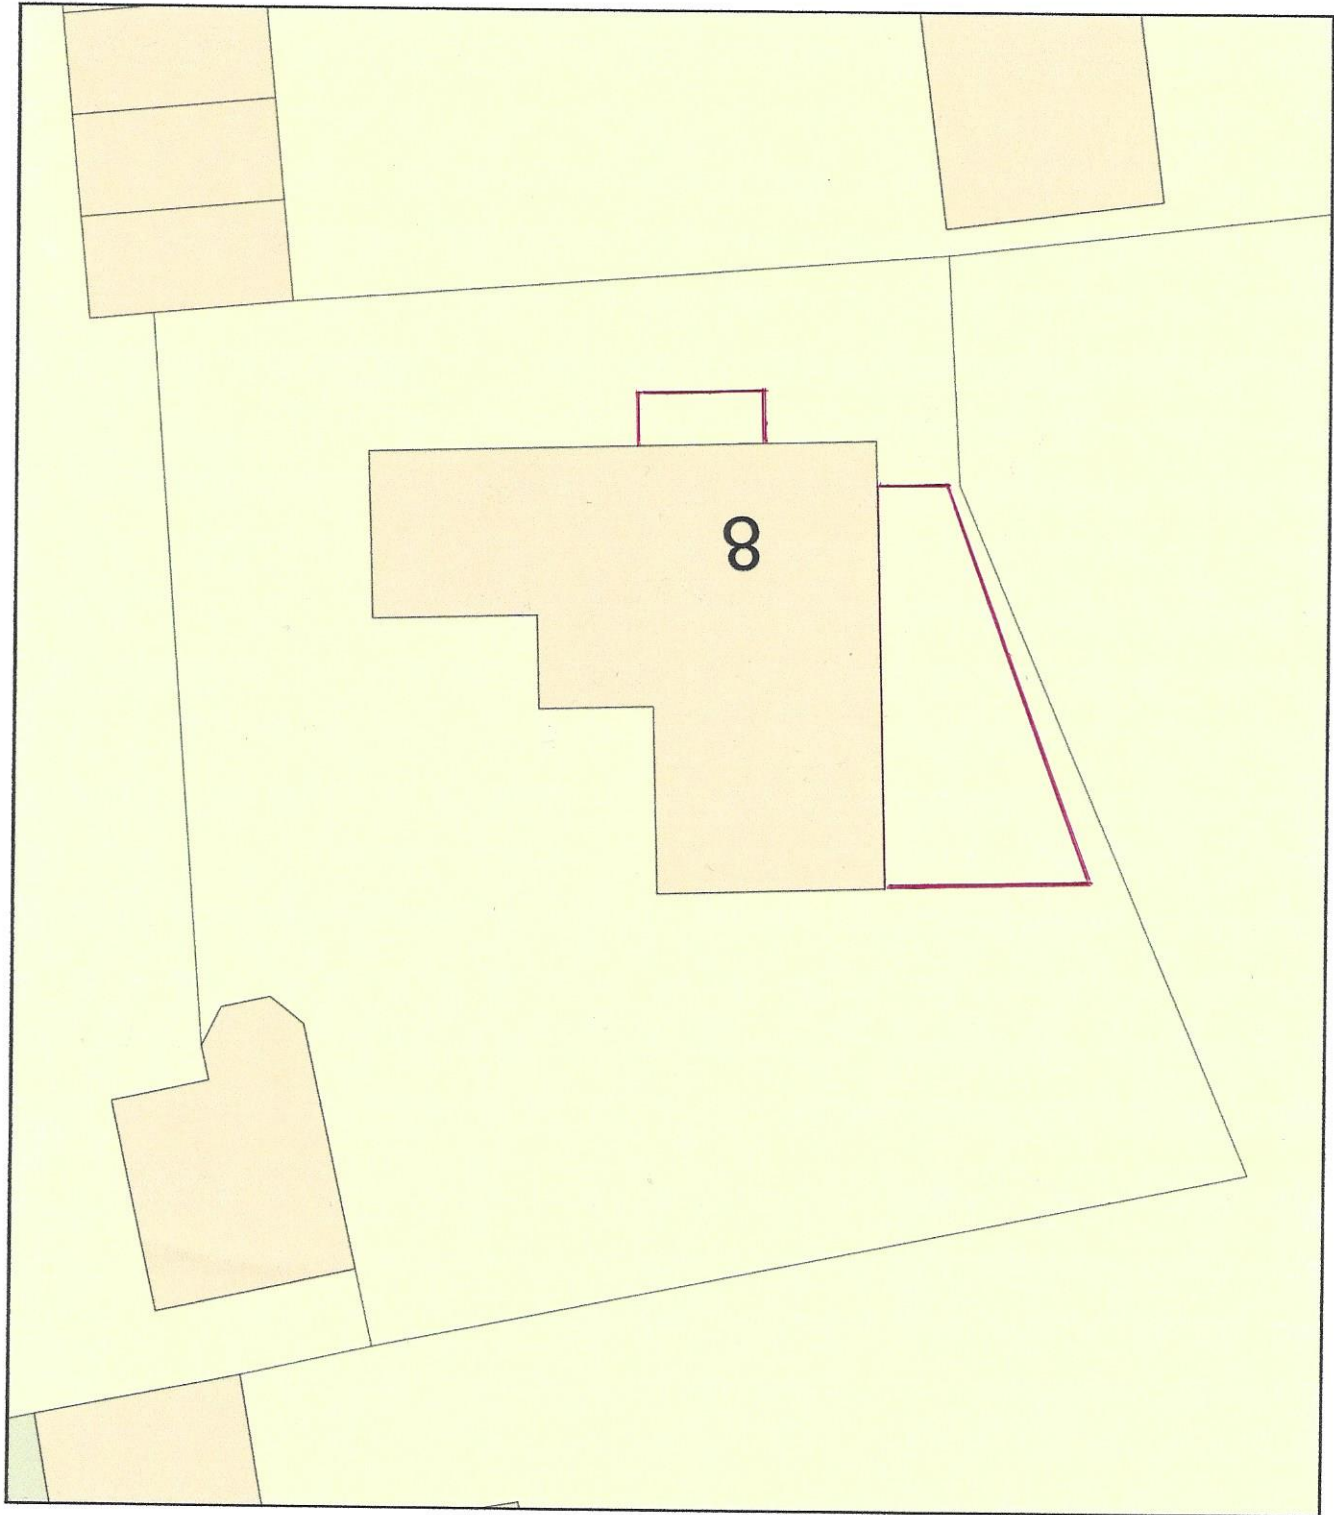

Plan Produced for: Mark Palmer  
Date Produced: 03 Nov 2022  
Plan Reference Number: TQRQM22307095540237  
Scale: 1:200 @ A4