


Site Location Plan @ 1:1250

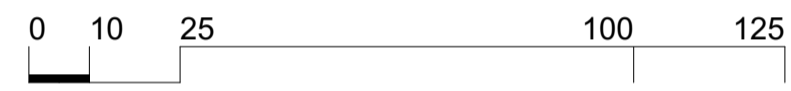

© Crown copyright 2021 Ordnance Survey 100053143




Satellite View @ NTS

© Crown copyright Google images 2021




Block Plan @ 1:200

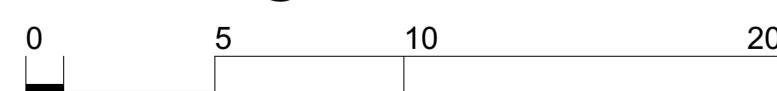


© Copyright Reserved

March 2021 / Rev - Planning - Initial Issue

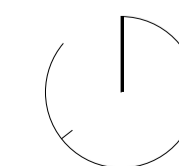

Site Location and Block Plans

Project: Glimsters Farm EX15 2AD
 Drawing No: 056 PL 010 -
 Scale: 1:1250, 1:200, 1:370 @A1

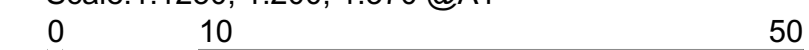

Robinson Jary Architecture | Company No: 10165823 | www.robinsonjary.co.uk

DRAFT

