


Location Plan

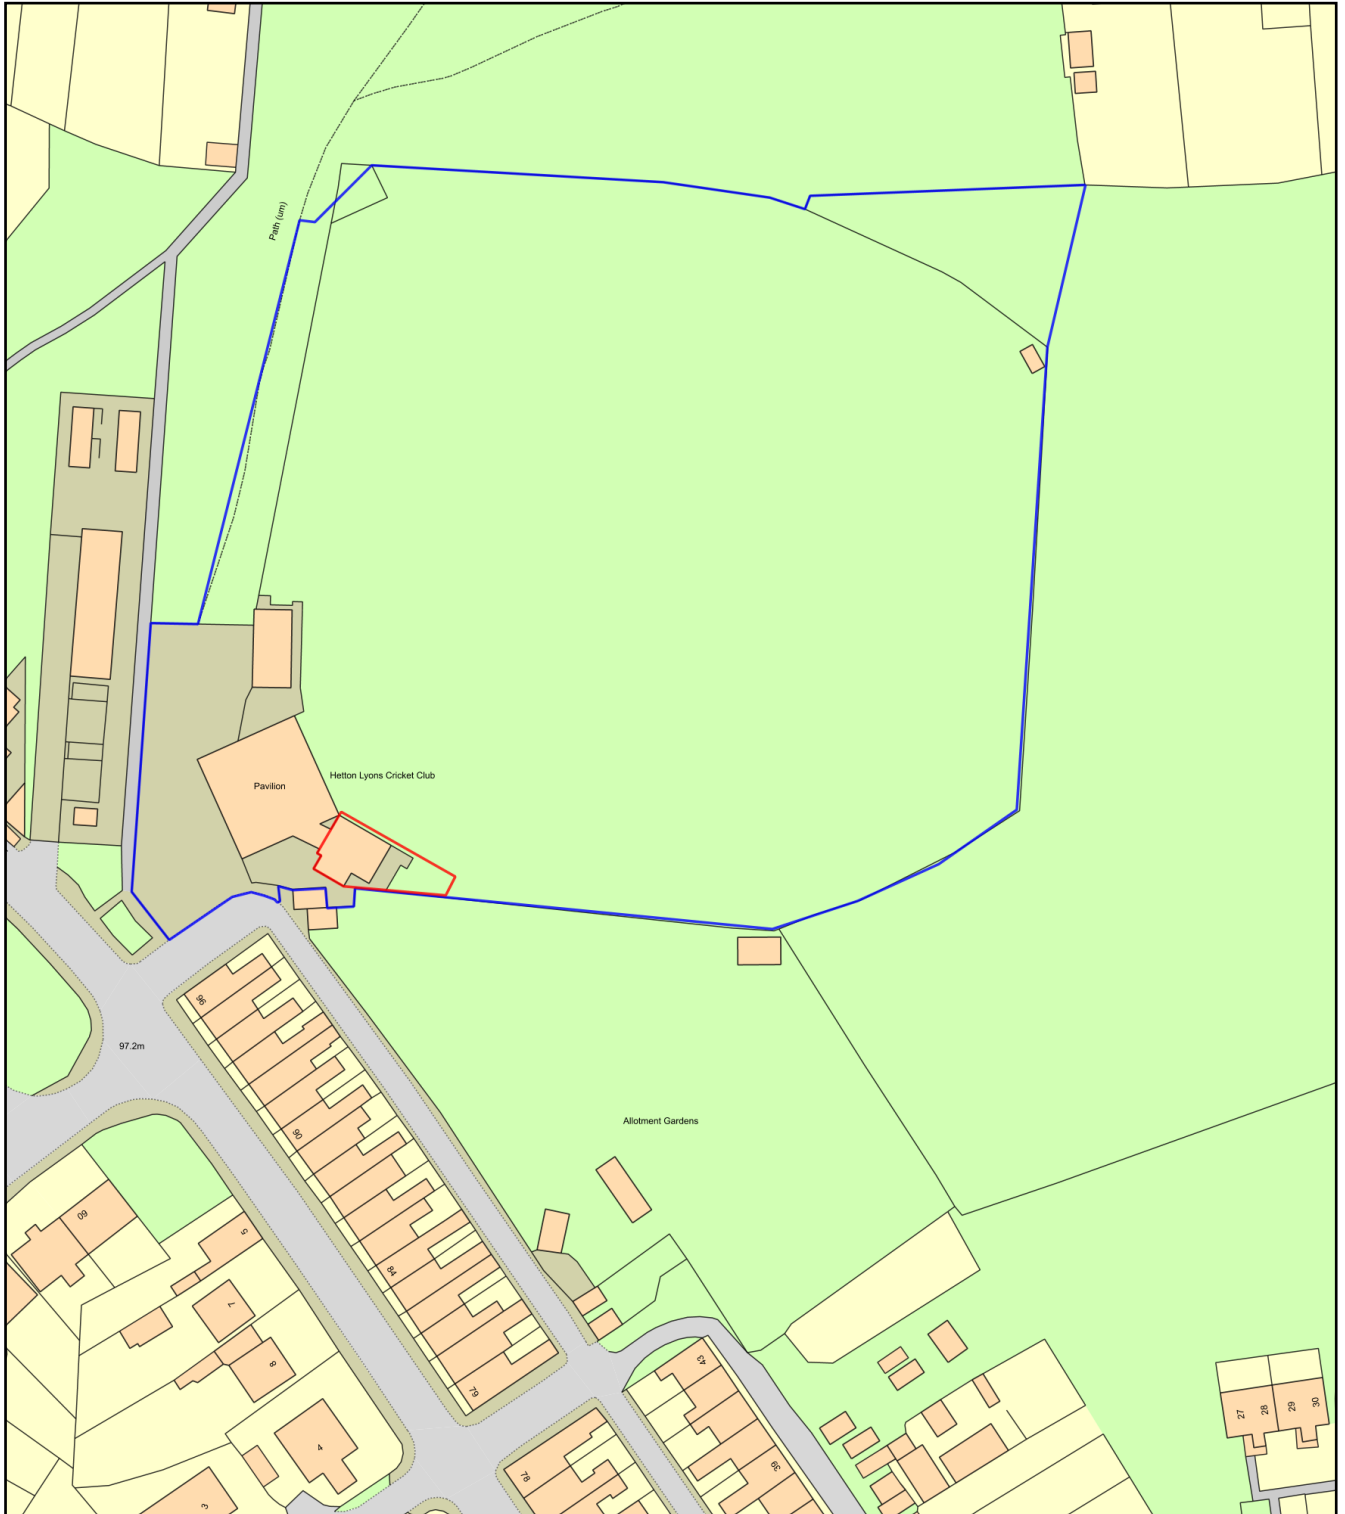

Plan Produced for: **Hetton Lyons Cricket Club**

Date Produced: 08 Nov 2022

Plan Reference Number: TQRQM22312161736412

Scale: 1:1250 @ A4