

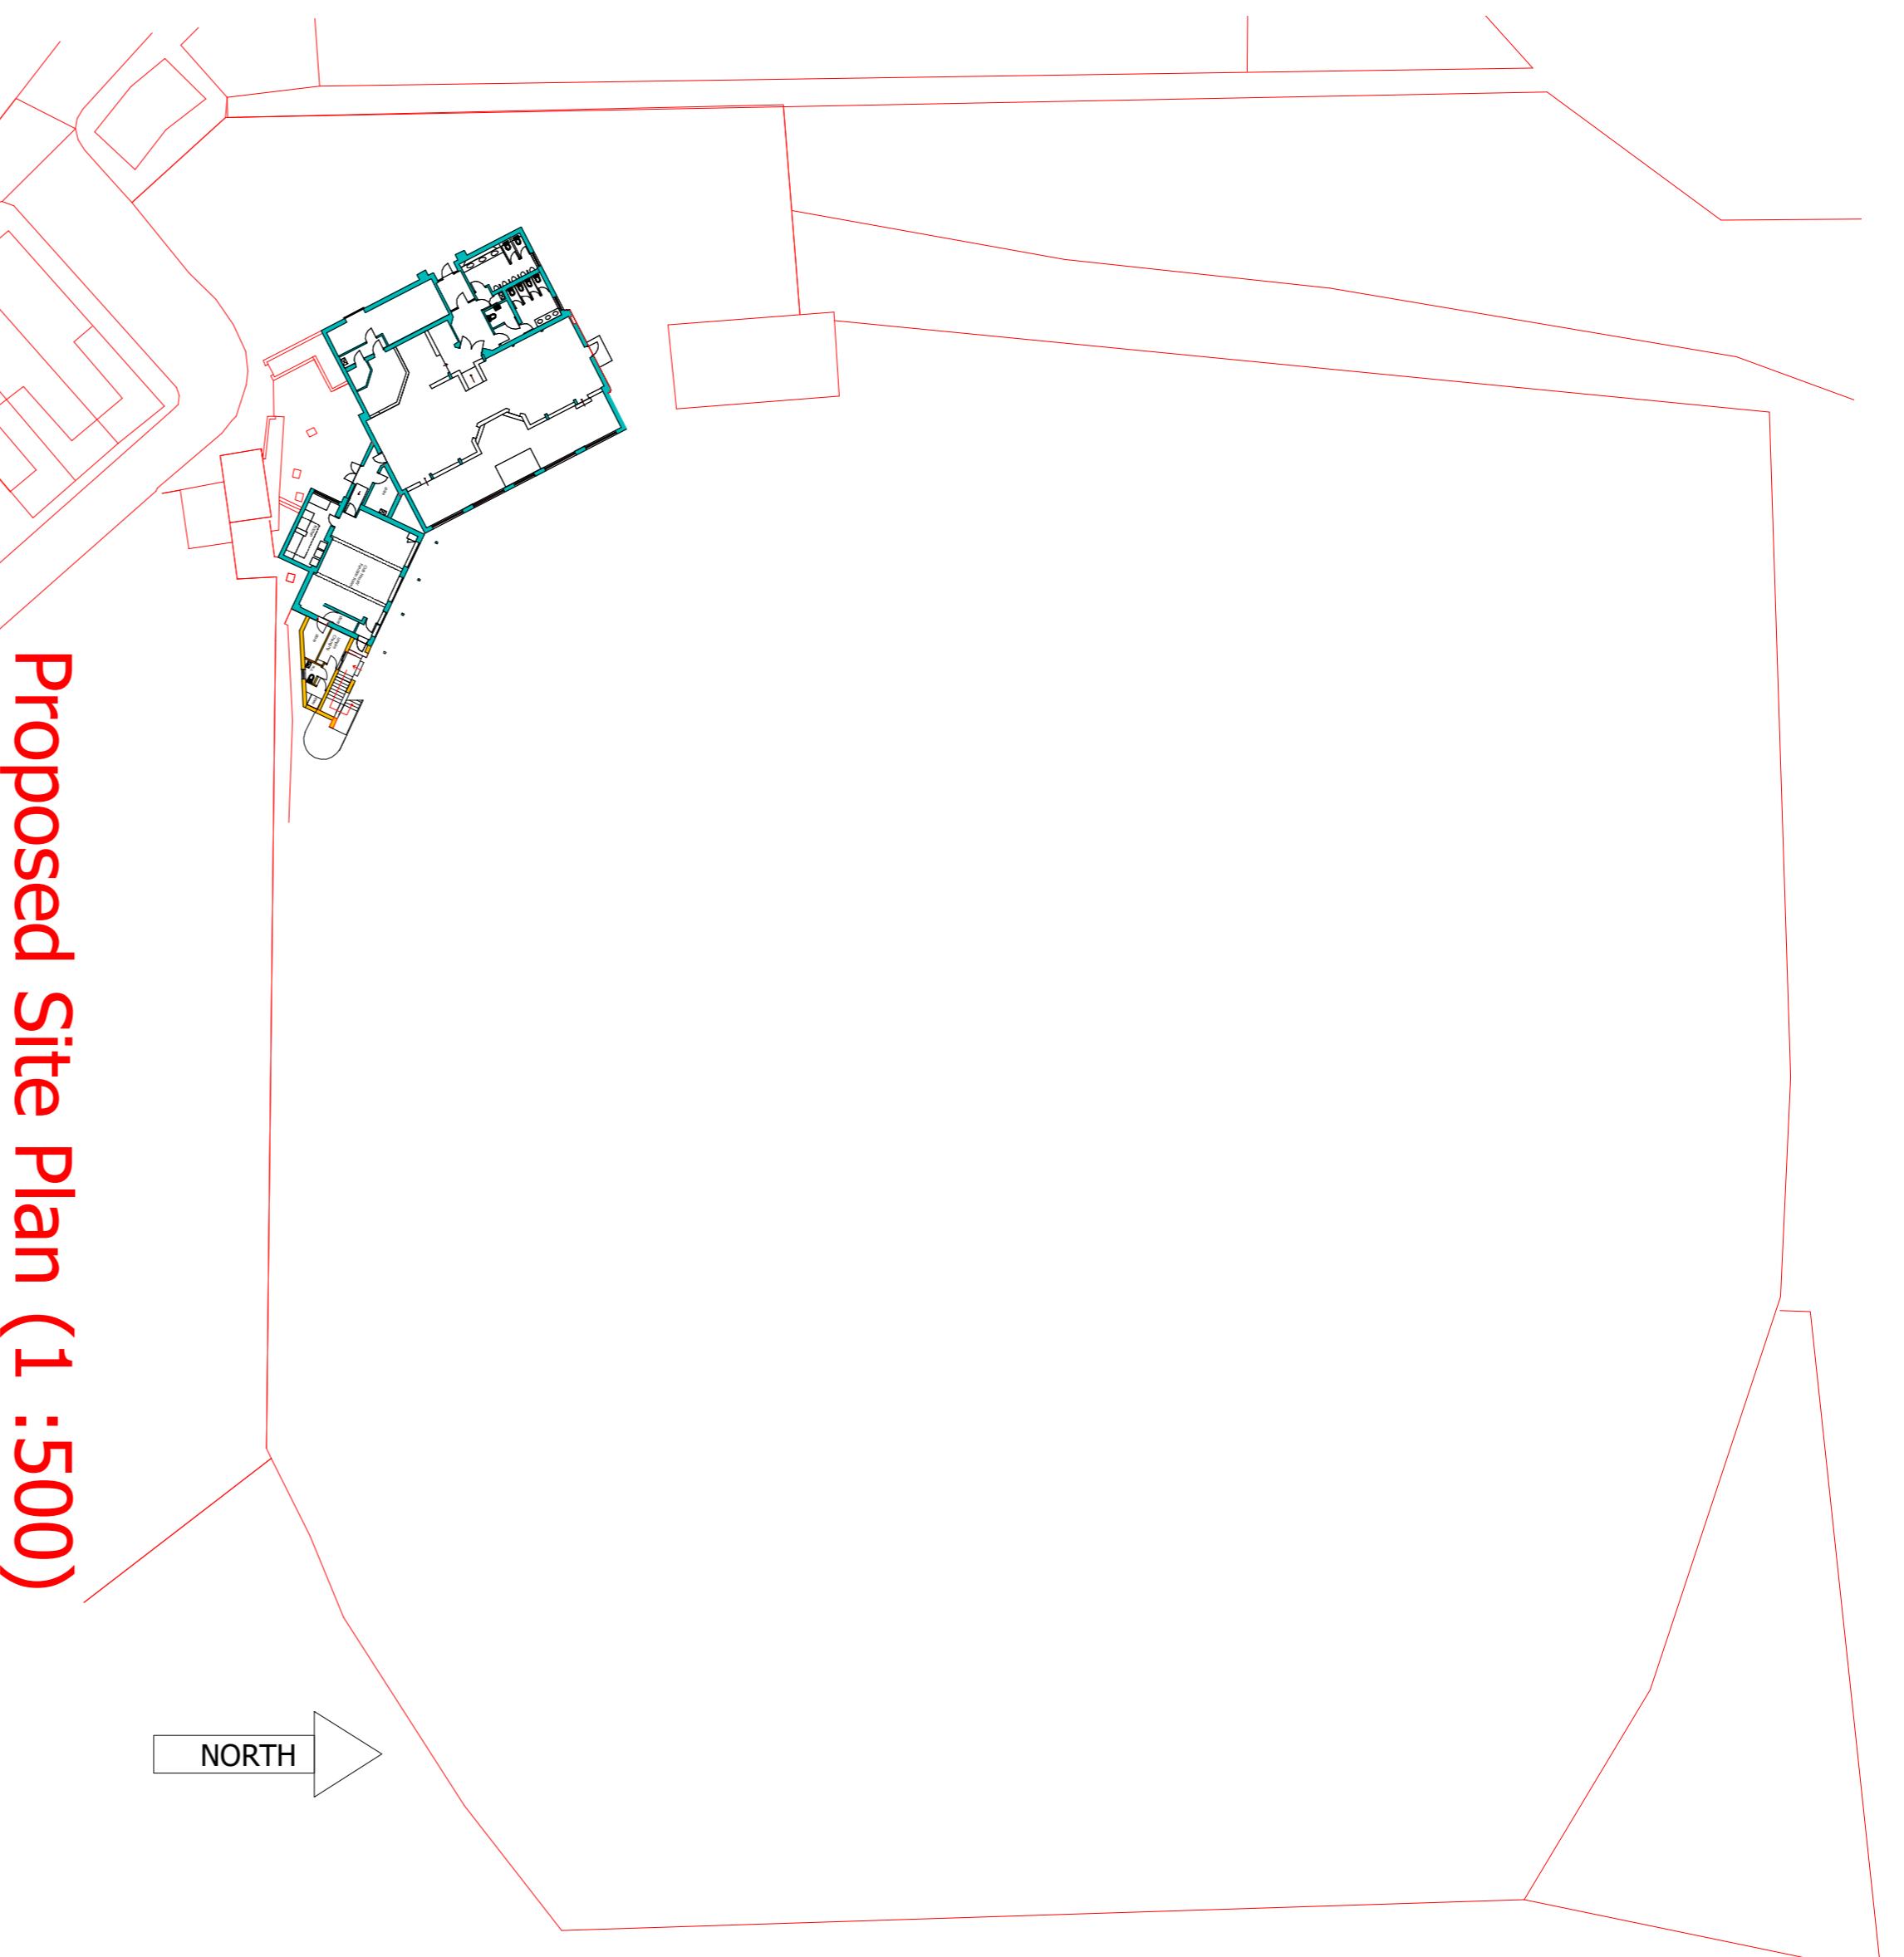


NOTES:
 Do not scale from this drawing.
 Any discrepancies should be reported immediately.
 This drawing is to be read in conjunction with all relevant and applicable project specifications.
 Any proposed information incorporated within this contract is by land reservation or accurate mass plotting.
 For this drawing to be plotted or printed the scales for this site plan must be used.

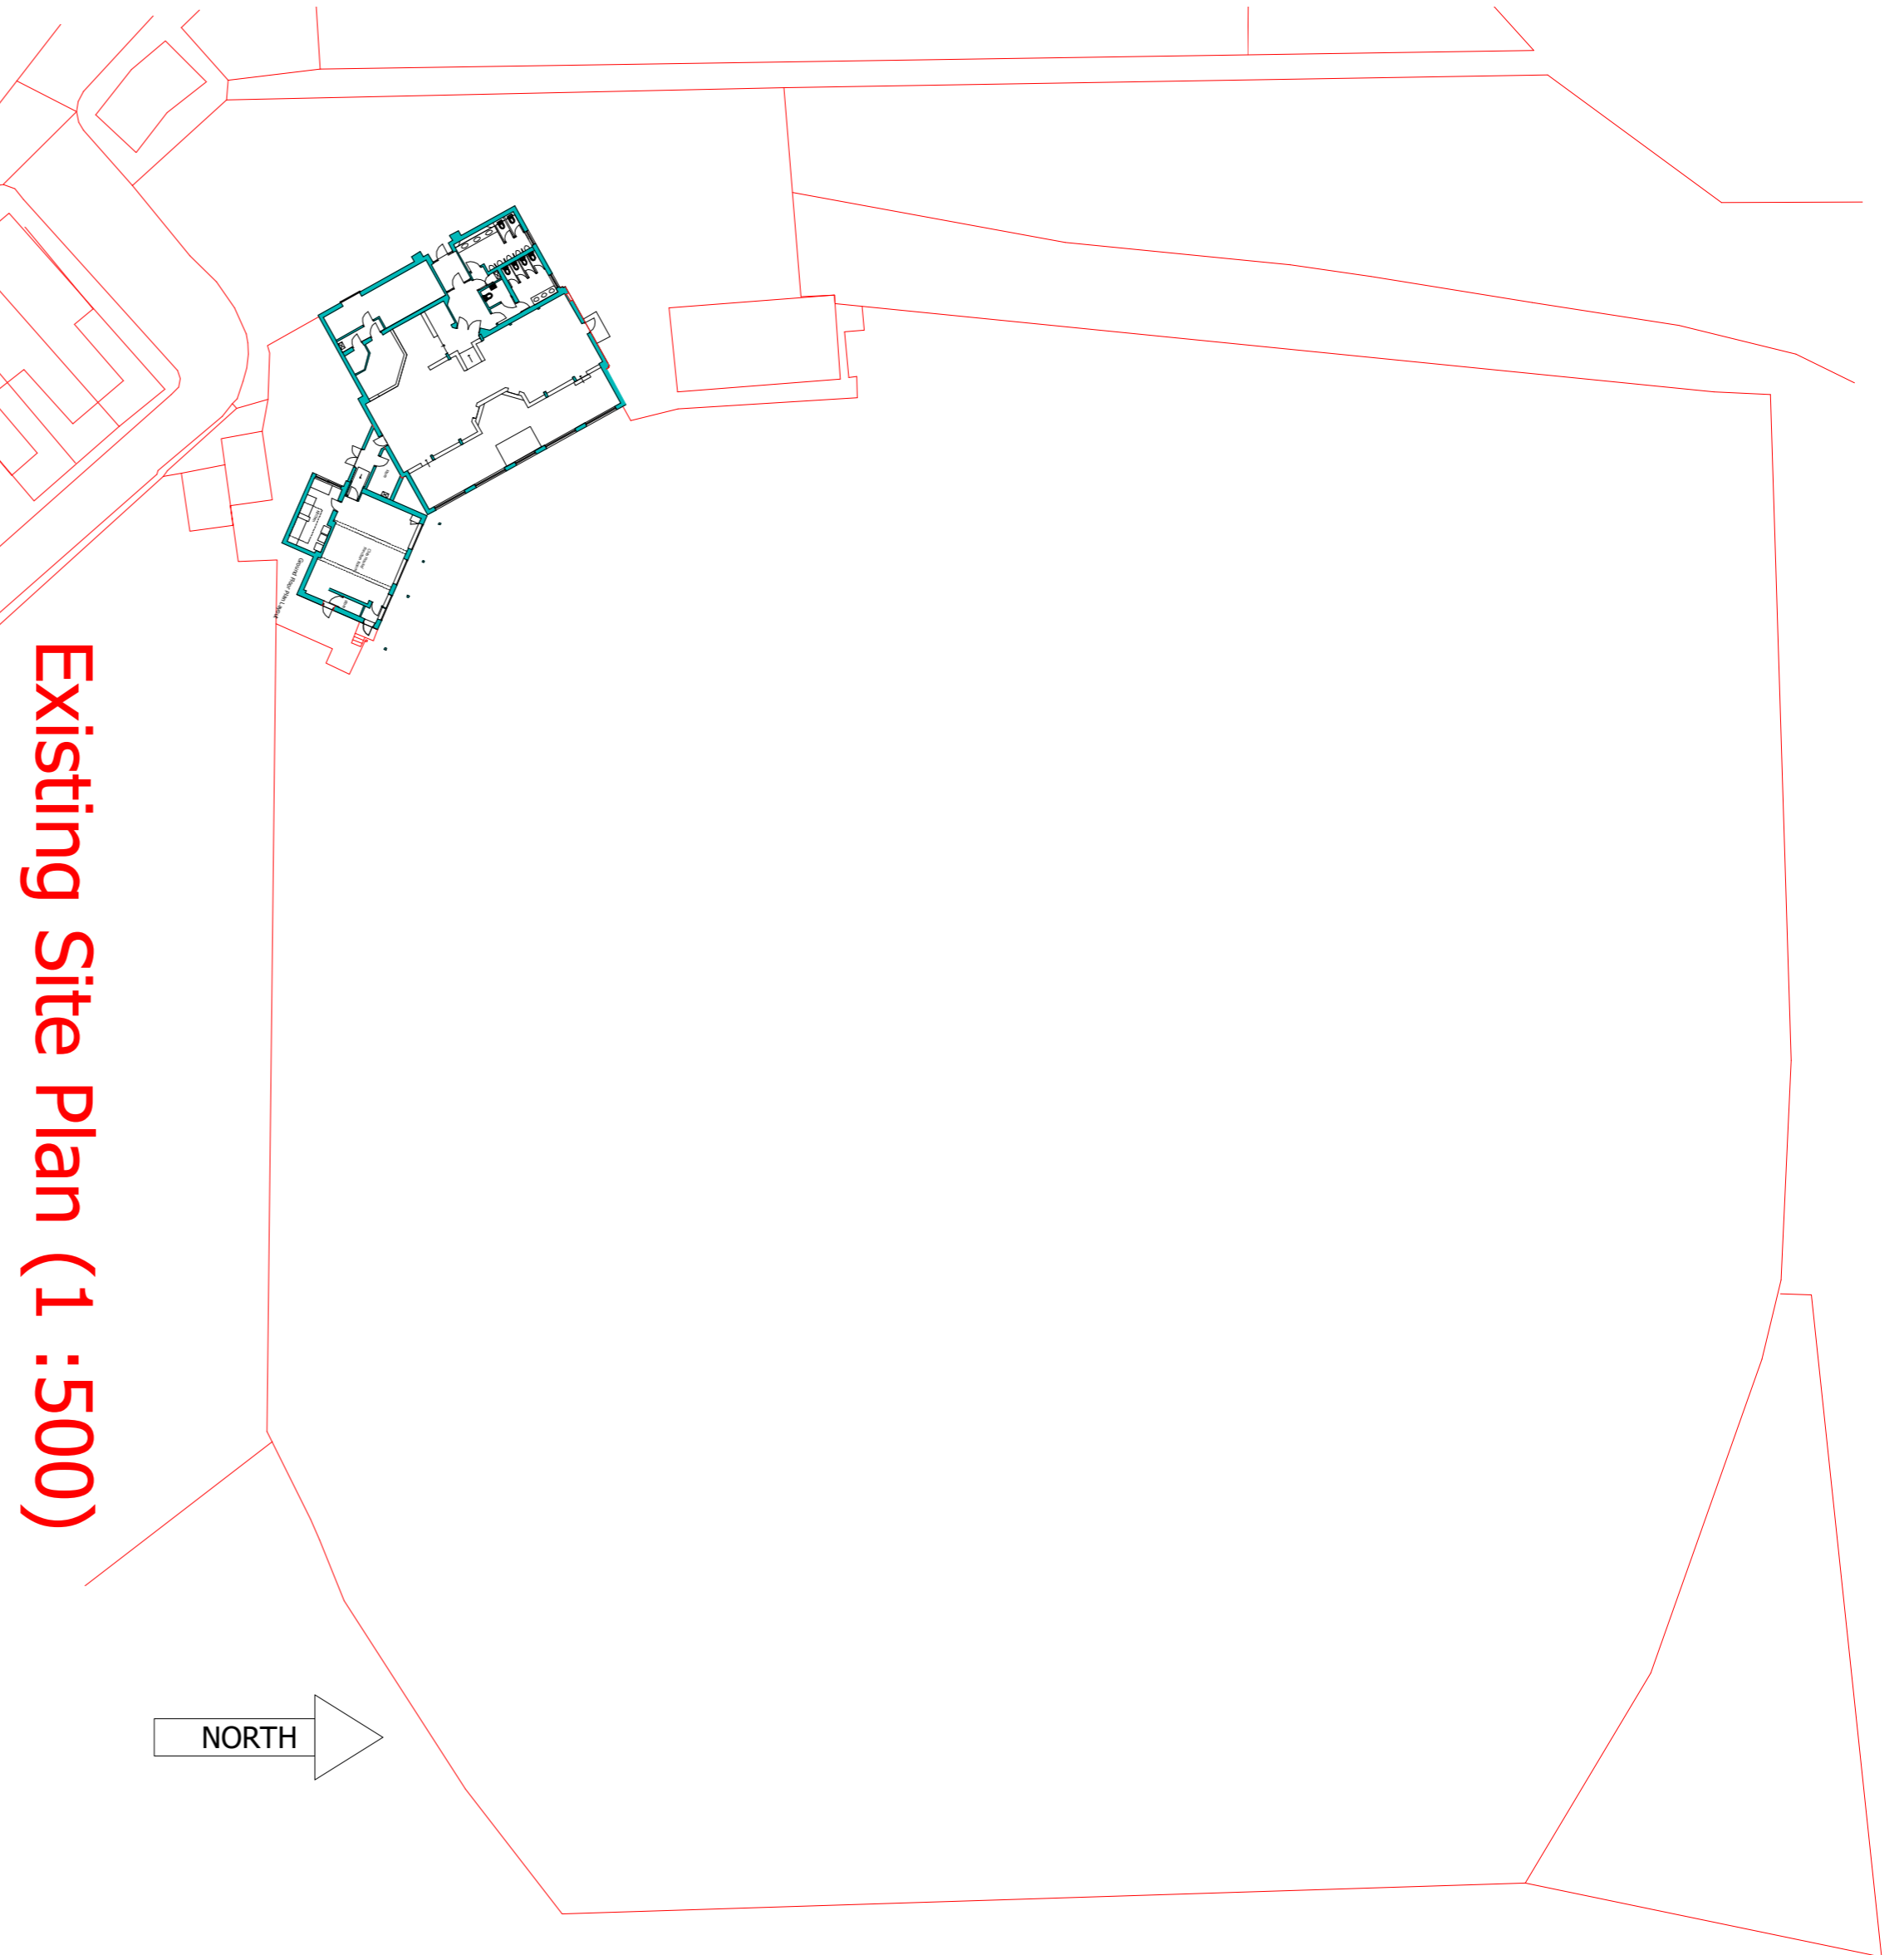

Existing Site Plan (1 :500)

Proposed Site Plan (1 :500)

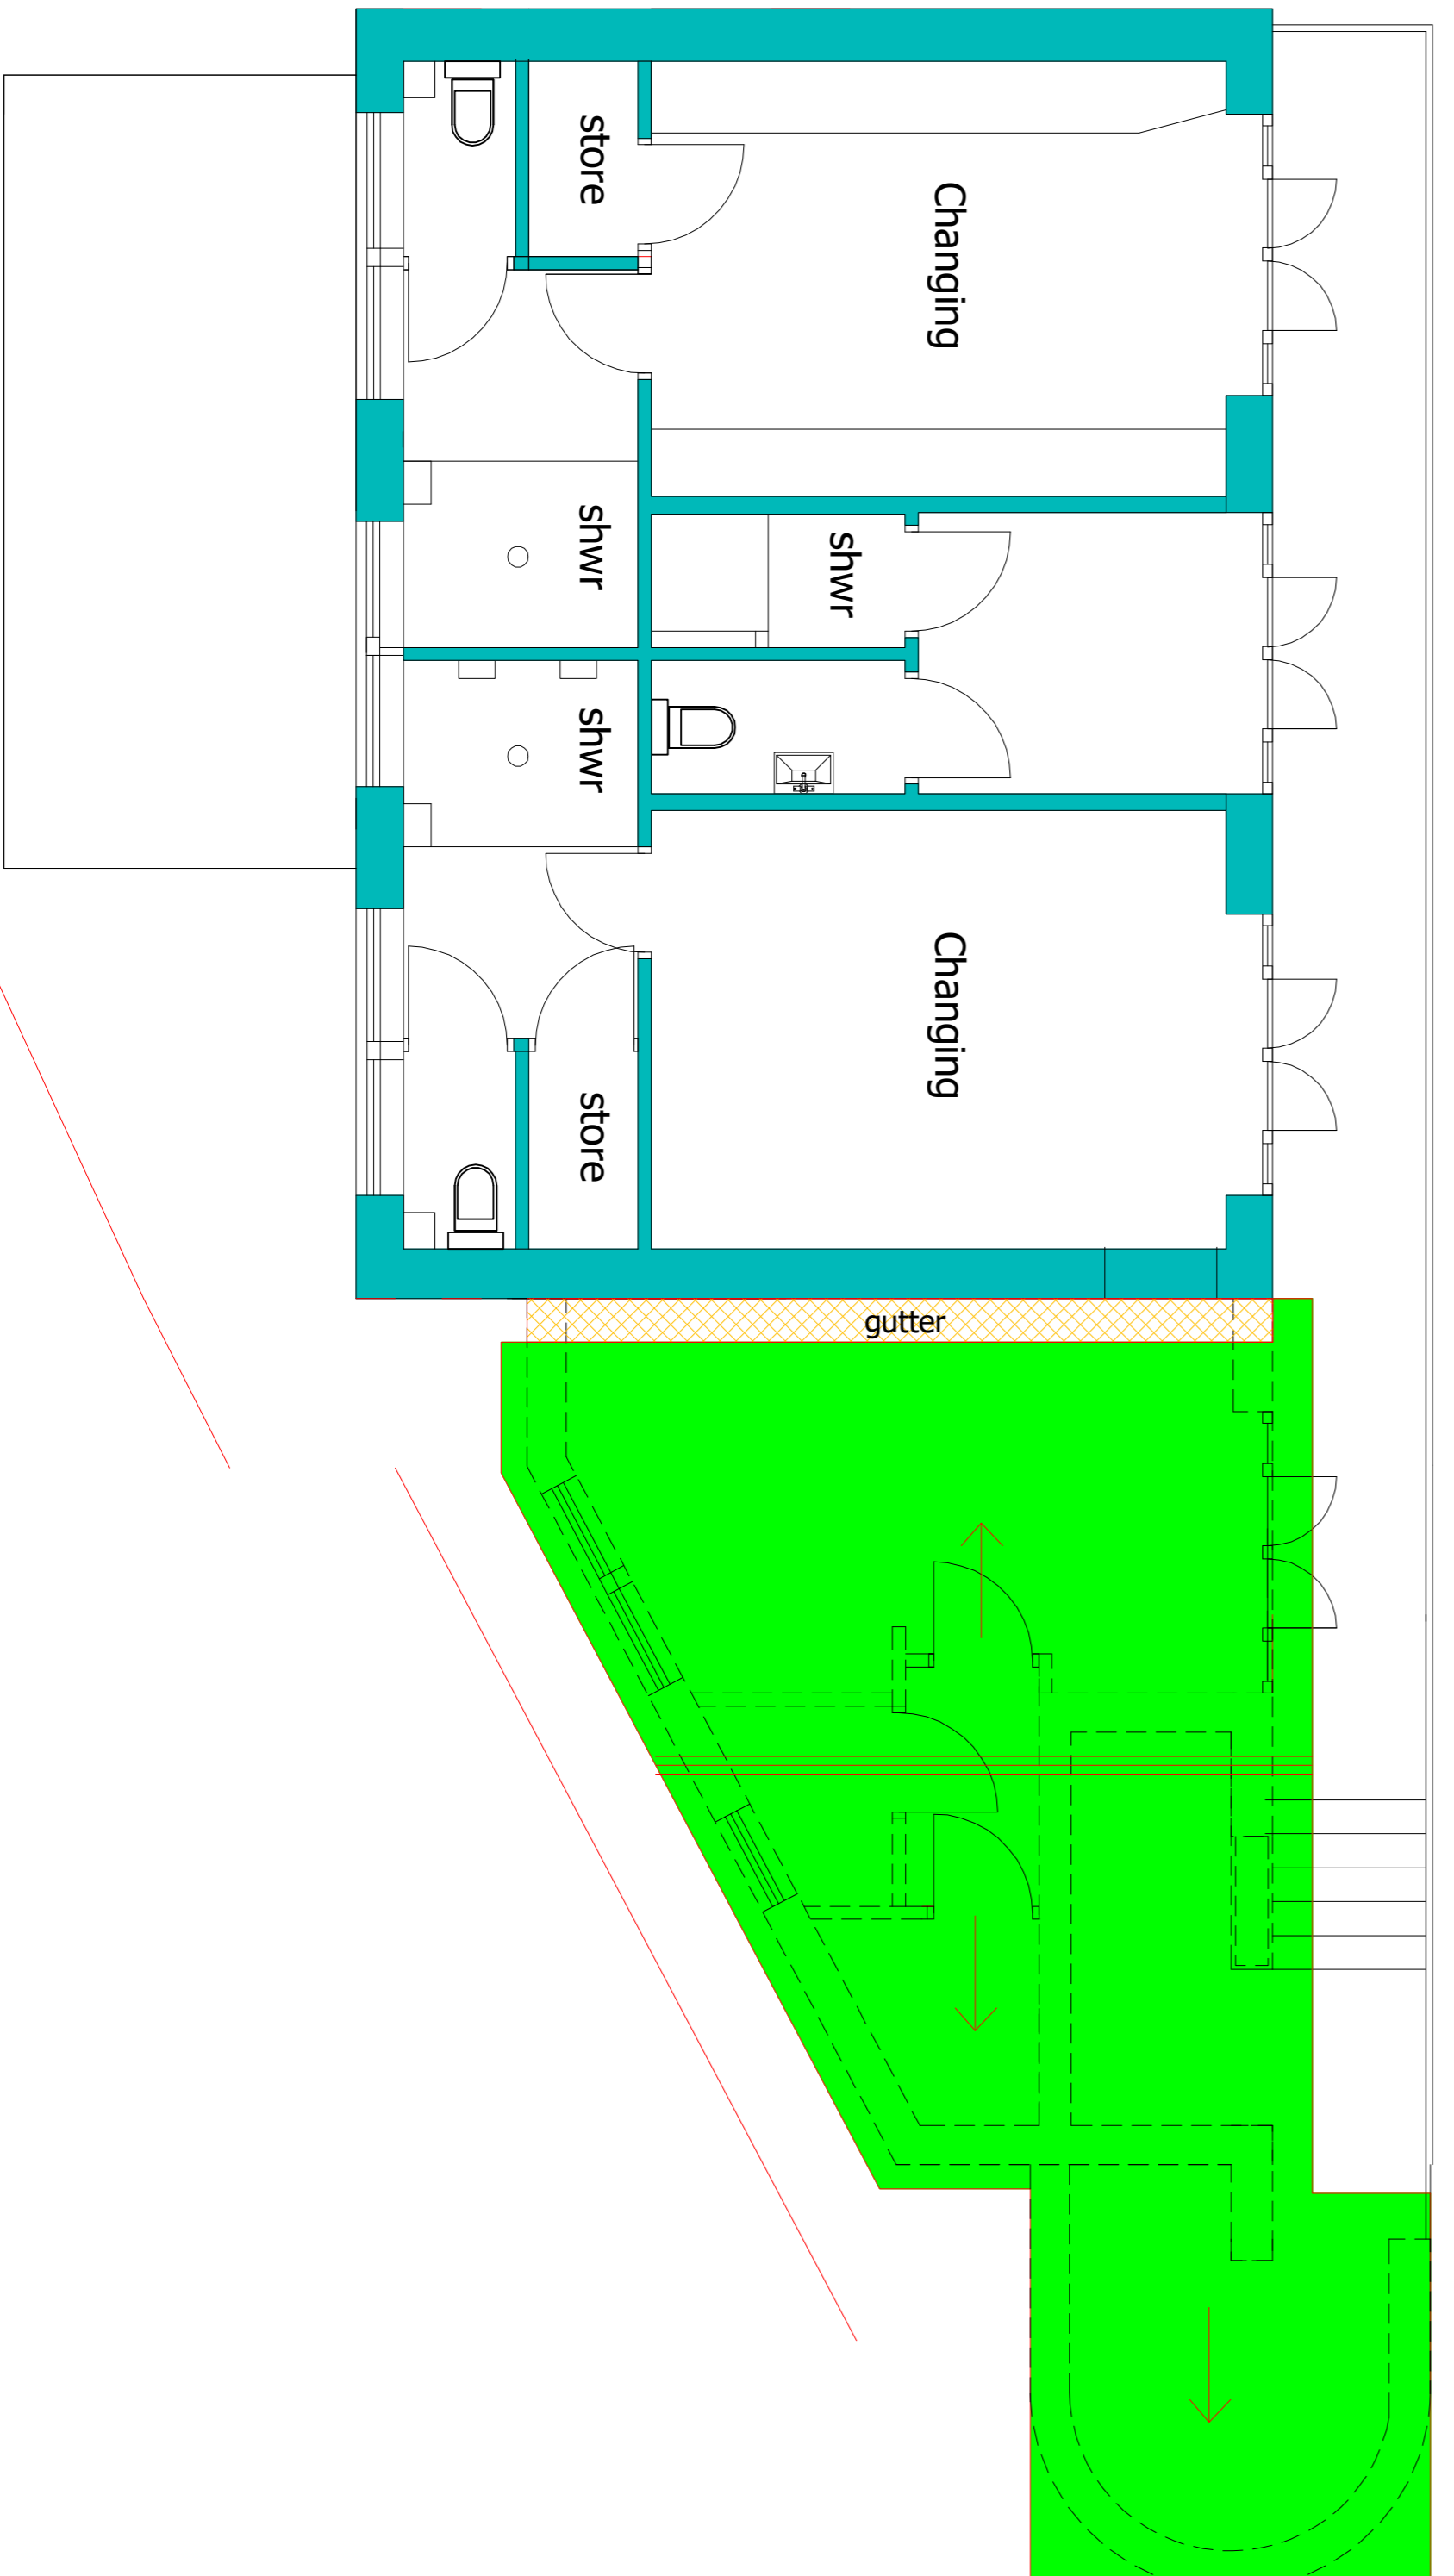

Roof Plan Layout

REV	DATE	DESCRIPTION	INITIALS

ARCHITECTURAL
 CONSULTANTS
 11134-HLCC-004
 PRELIMINARY
 THE FLOOR OFFICE, 11 LEA BRIDGE STREET
 COOK, DOVER TN15 8D
 CLIENT: HETTON LYONS CRICKET CLUB
 PROJECT: ALTERATIONS TO HETTON LYONS CRICKET CLUB
 DATE: AUG 2022 1:50

11134-HLCC-004
 PRELIMINARY
 AUG 2022 1:50
 ARCHITECTURAL CONSULTANTS