

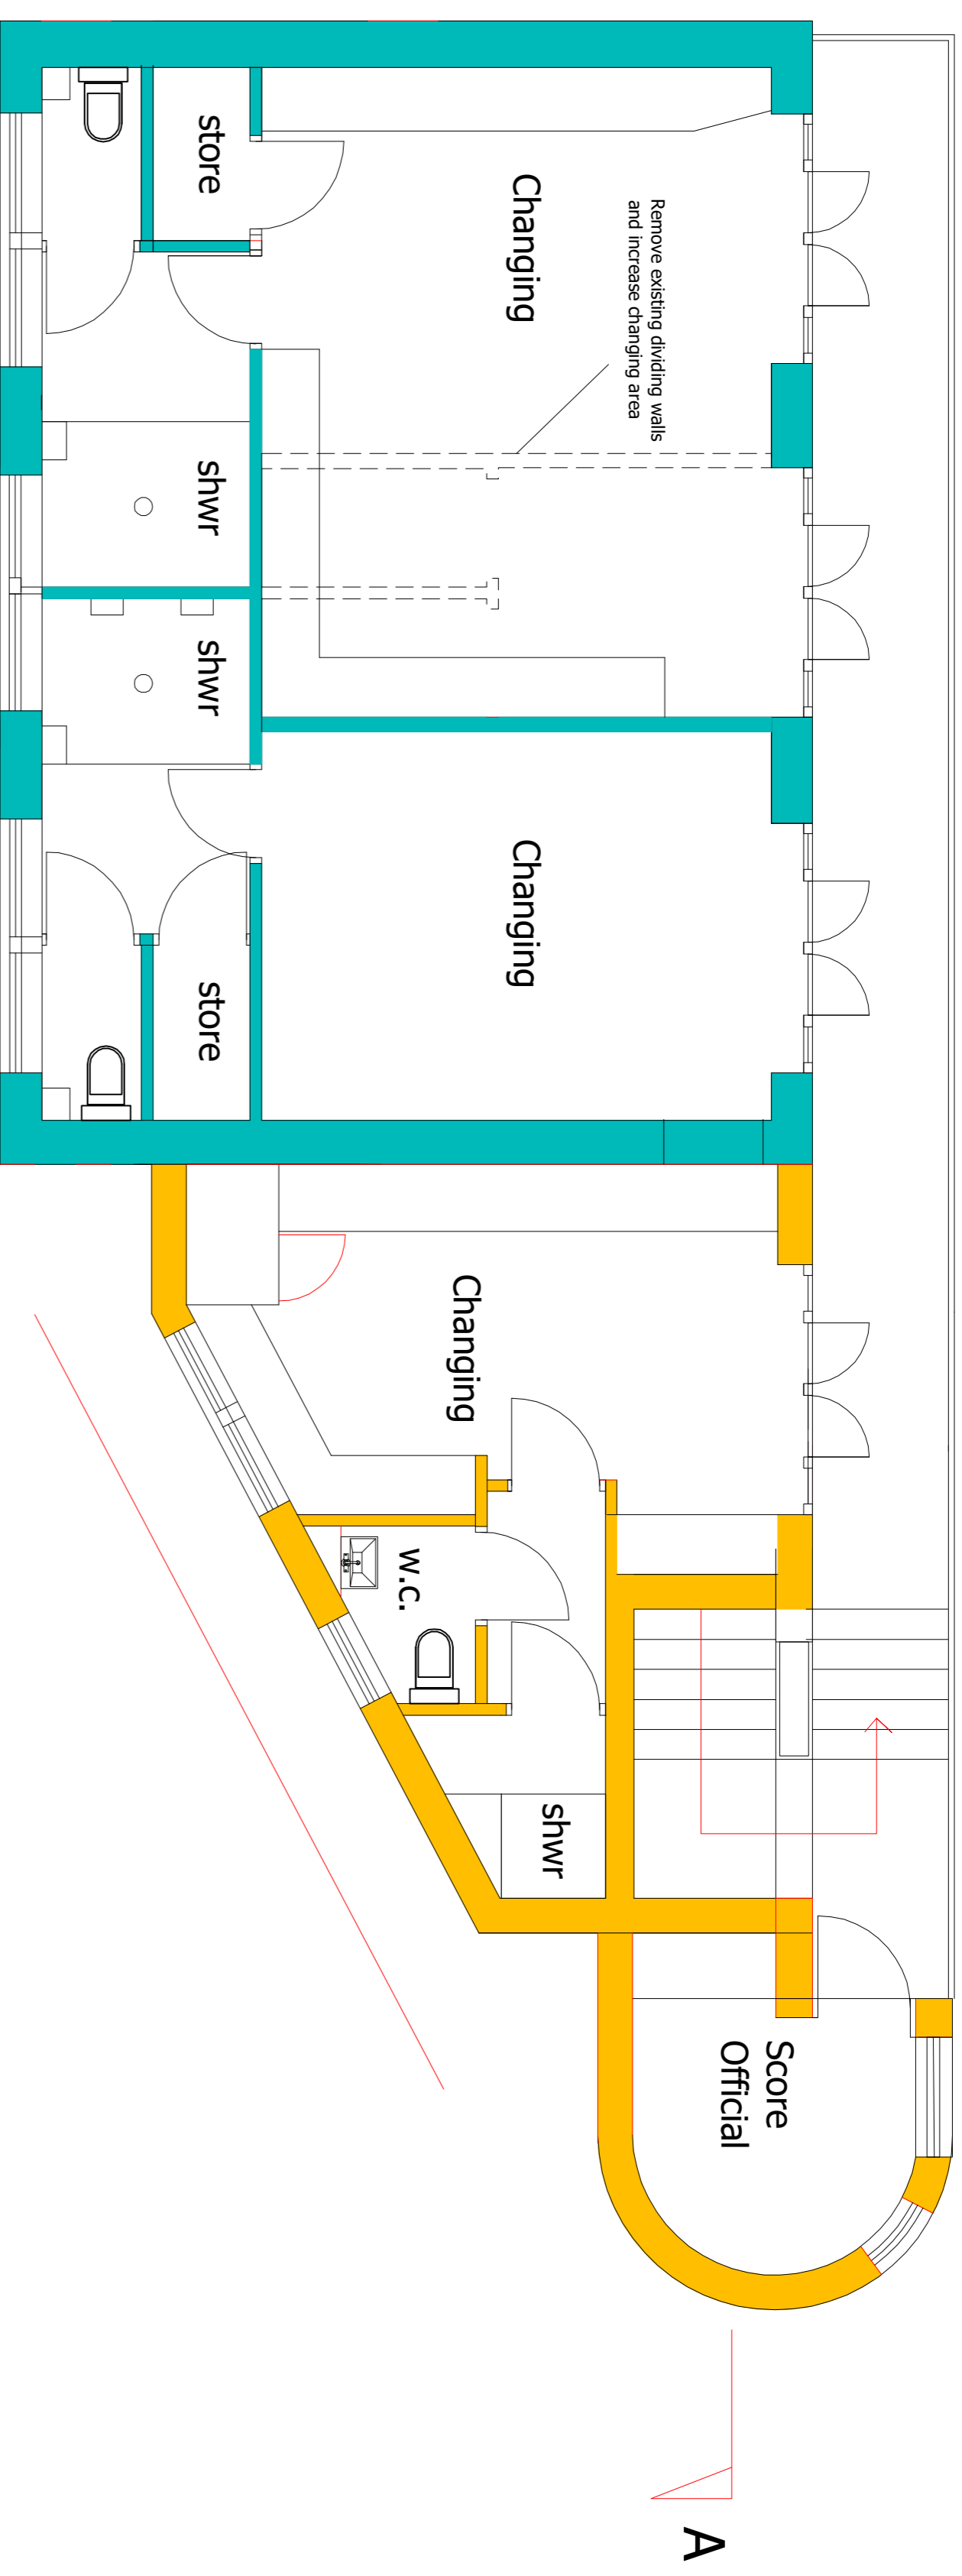


NOTES:
 Do not scale from this drawing.
 Any discrepancies should be reported immediately.
 This drawing is to be read in conjunction with all approved and submitted construction documents.
 Any proposed information incorporated within this contract is by its nature and is not to be construed as a contract by its own terms or otherwise.
 E.D.M.
 For this drawing to be printed or handed the following notes must be used:

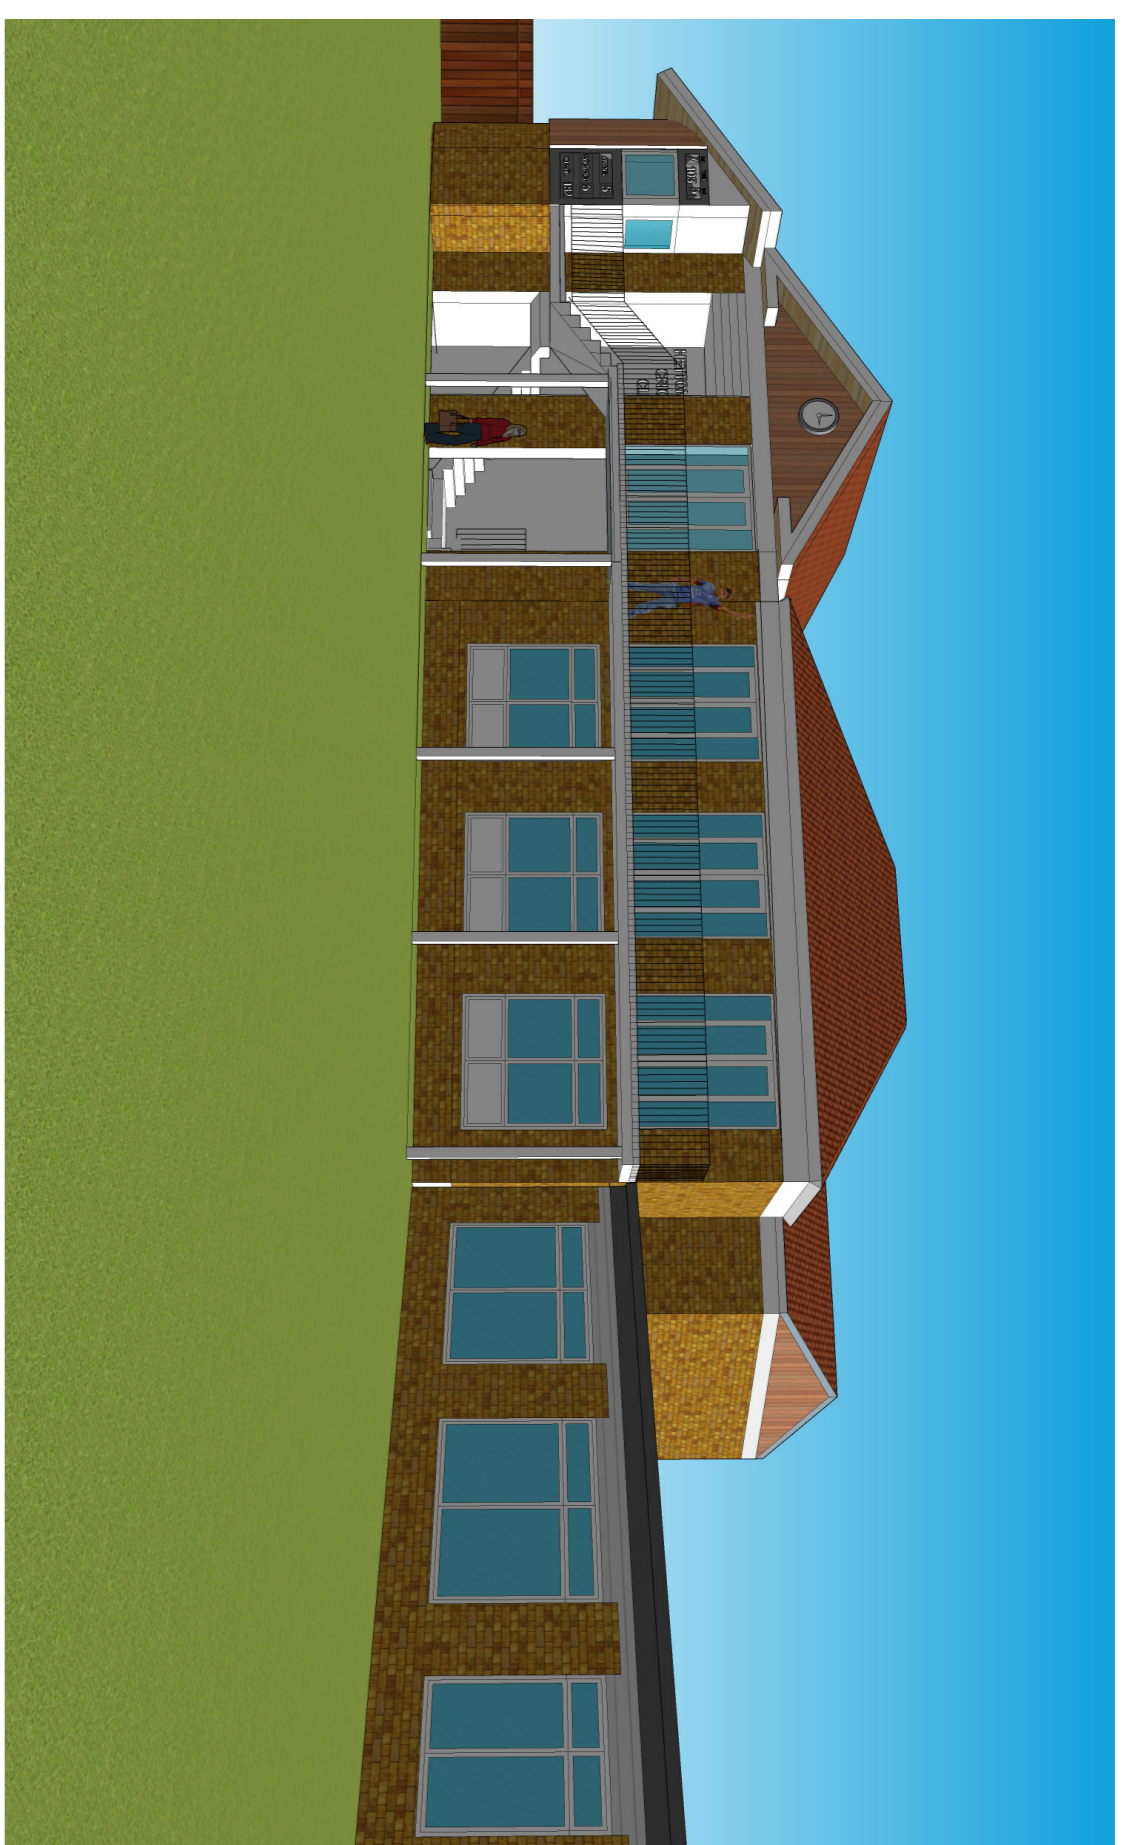

First Floor Plan Layout

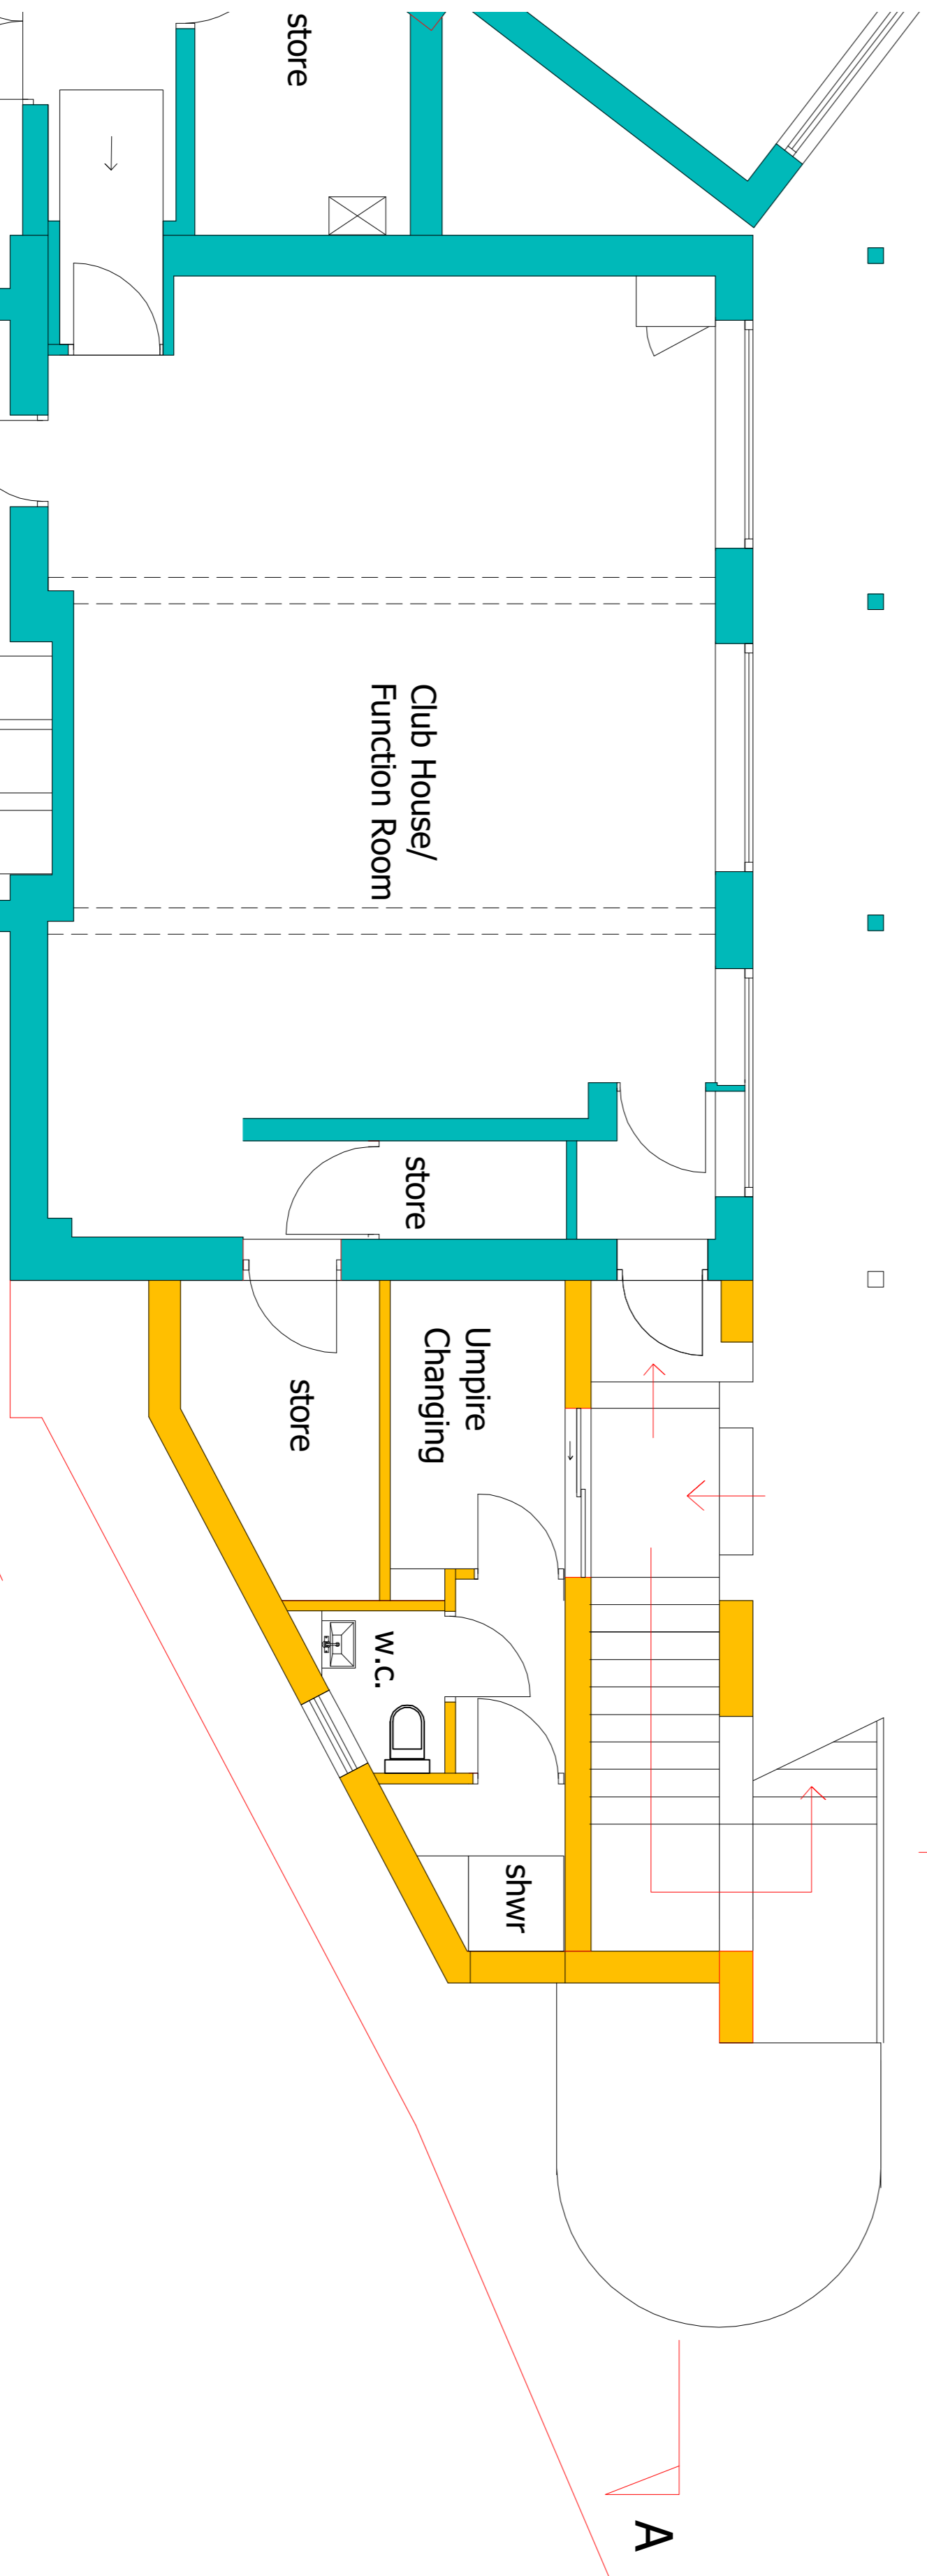

Ground Floor Plan Layout

● Proposed Plan Layouts

● Proposed Images

REV	DATE	DESCRIPTION	INITIALS

ARCHITECTURAL DESIGN SERVICES GROUP The Floor Office, 11 Lee Bridge Street Leeds, LS2 9PQ COOK, DAVENPORT 0115 801	
Client:	Hexton Lyons Cricket Club
Project:	Alterations to Hexton Lyons Cricket Club
File:	Proposed Plans and Images
Ref:	11134-HLCC-003
Scale:	1:50
Date:	Aug 2022

All drawings in this document are the property of Architectural Design Services.