
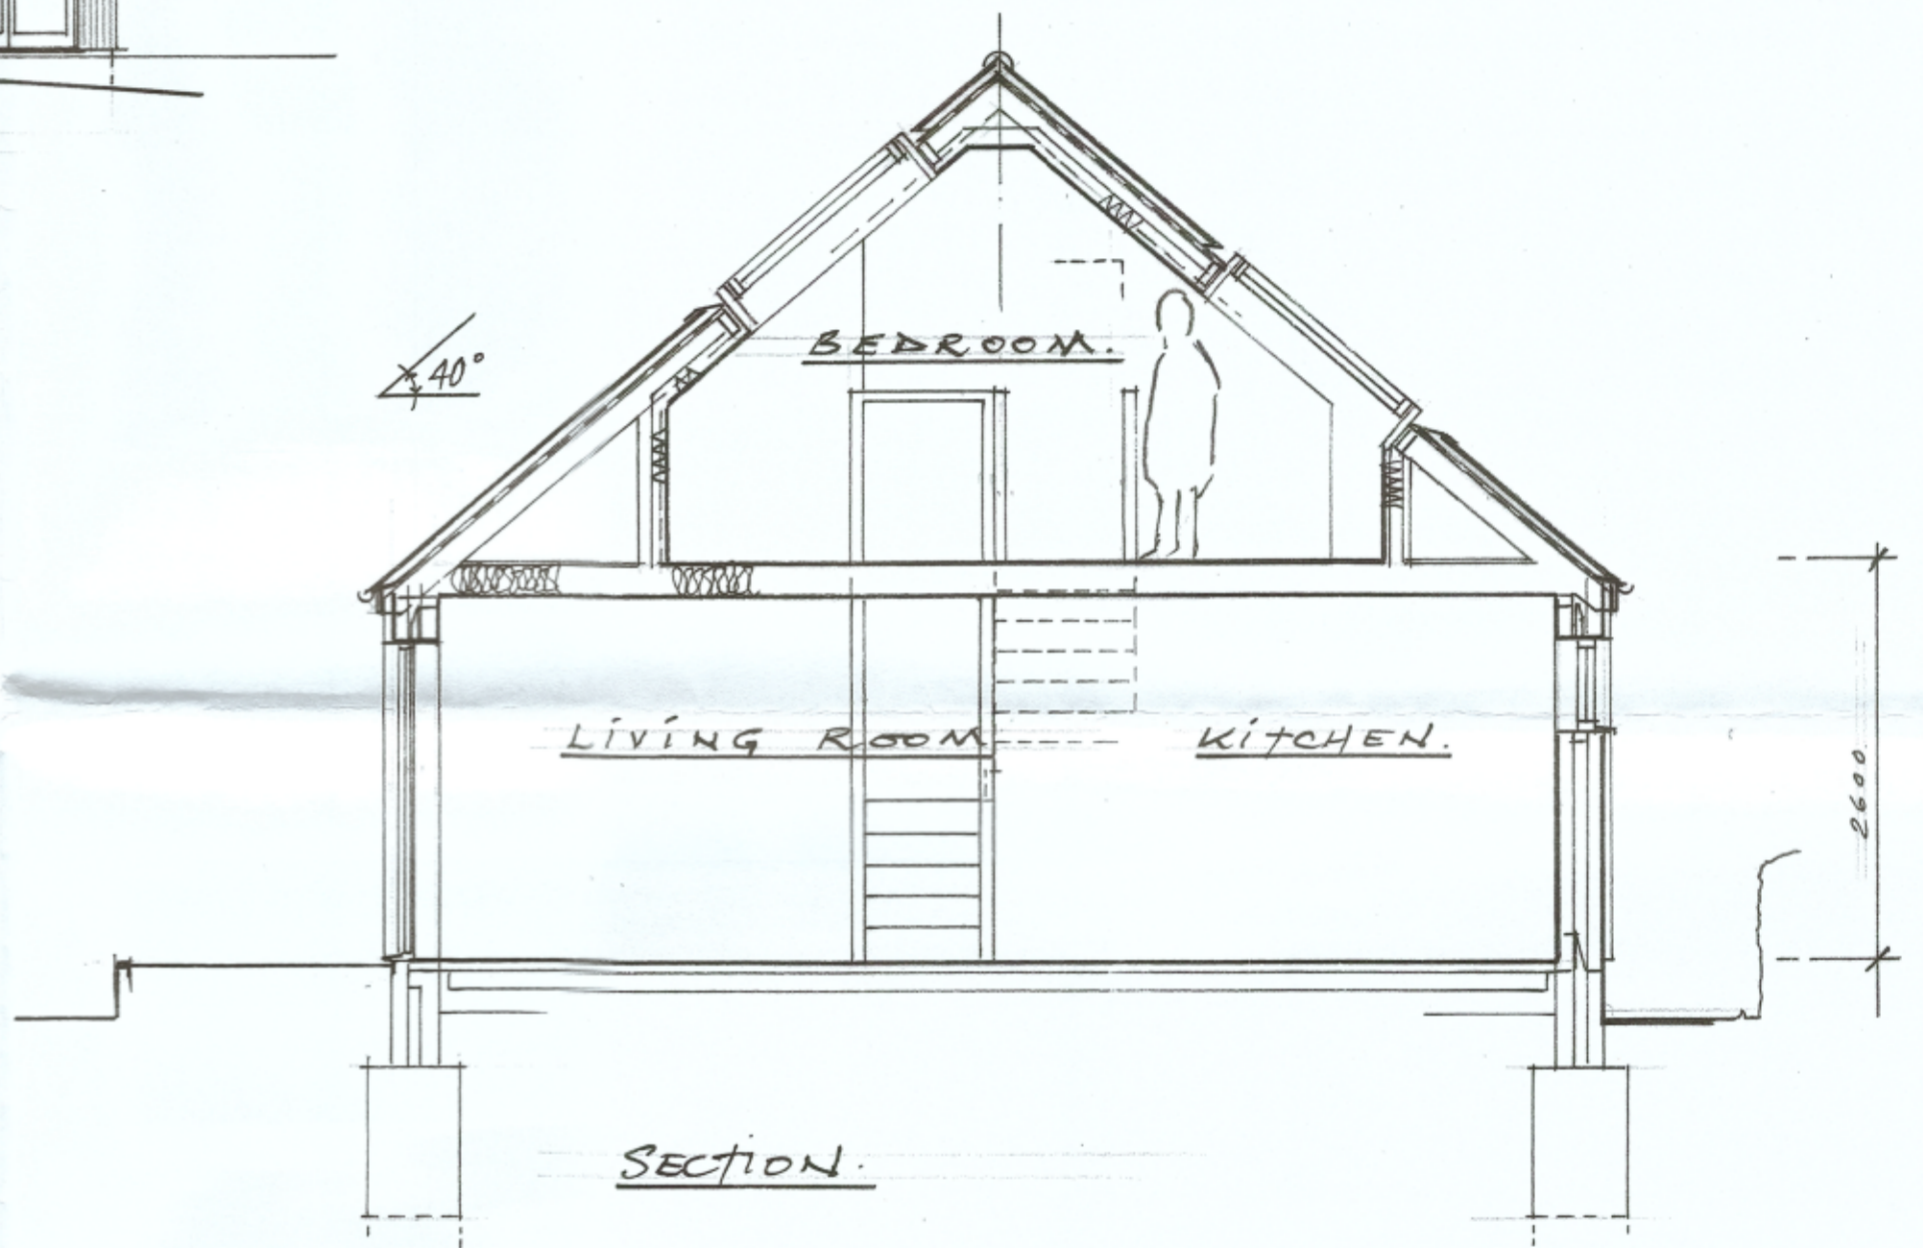
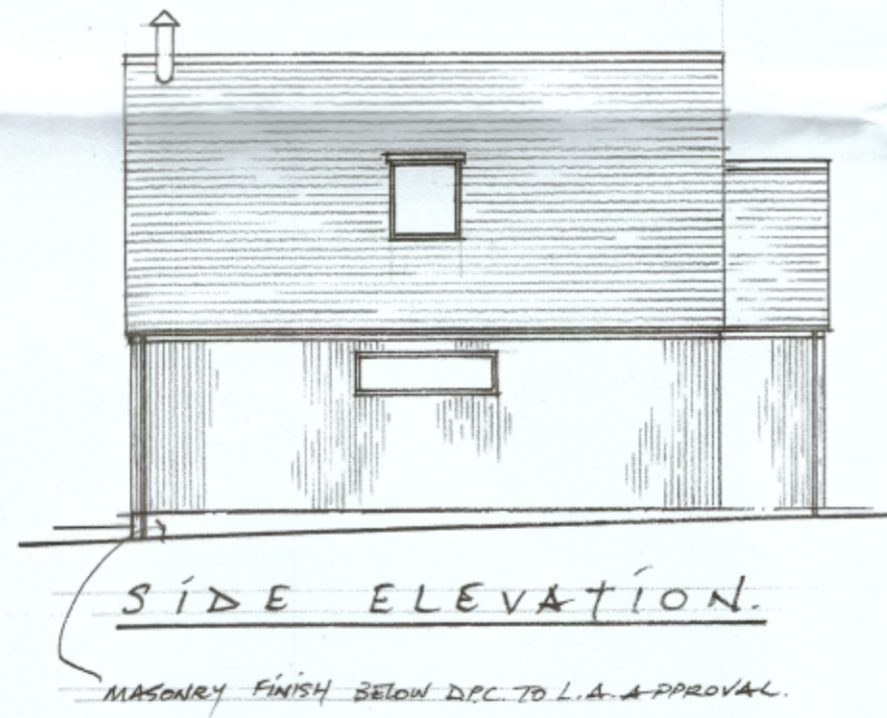
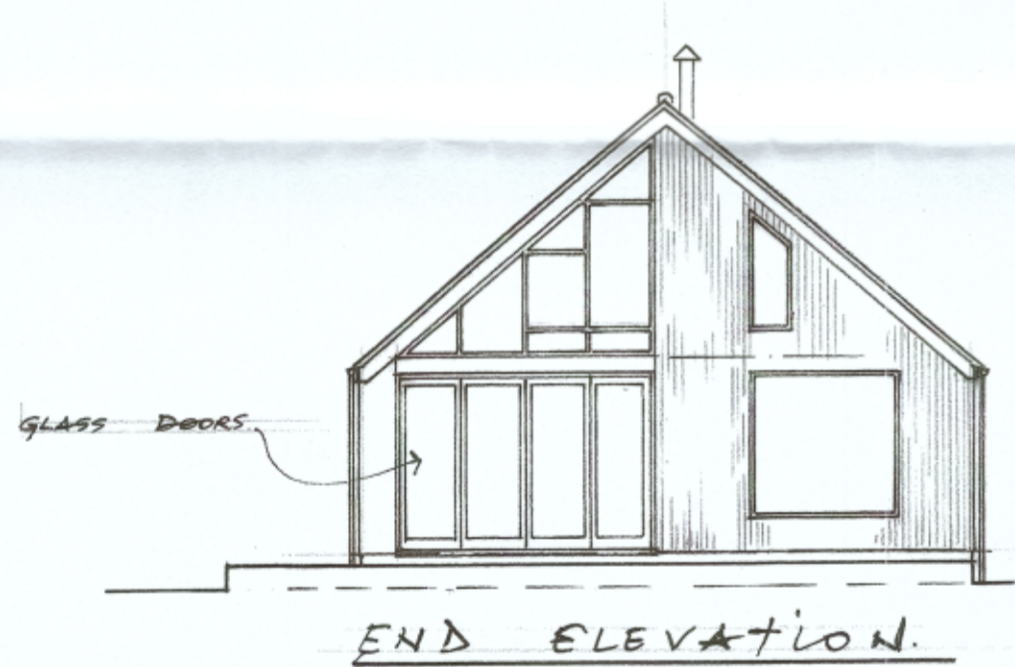


APPROX POSITION OF OVERHEAD CABLE.

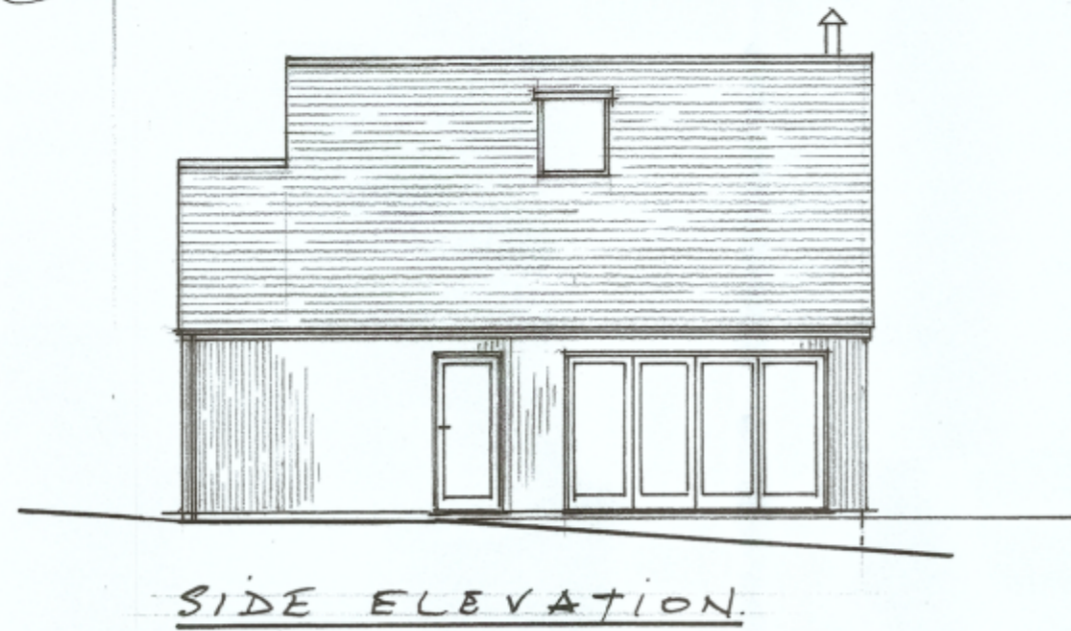

ANNEXE
DRAWING N° 05 PROPOSED ELEV'S
& SECTION.

PROPOSED ANNEXE (a)
DOUBLE DIAMOND, MAIN ST
OX75PU.

KISS C. SEWELL
SCALE 1:50 1:100.
SEPTEMBER 22.