
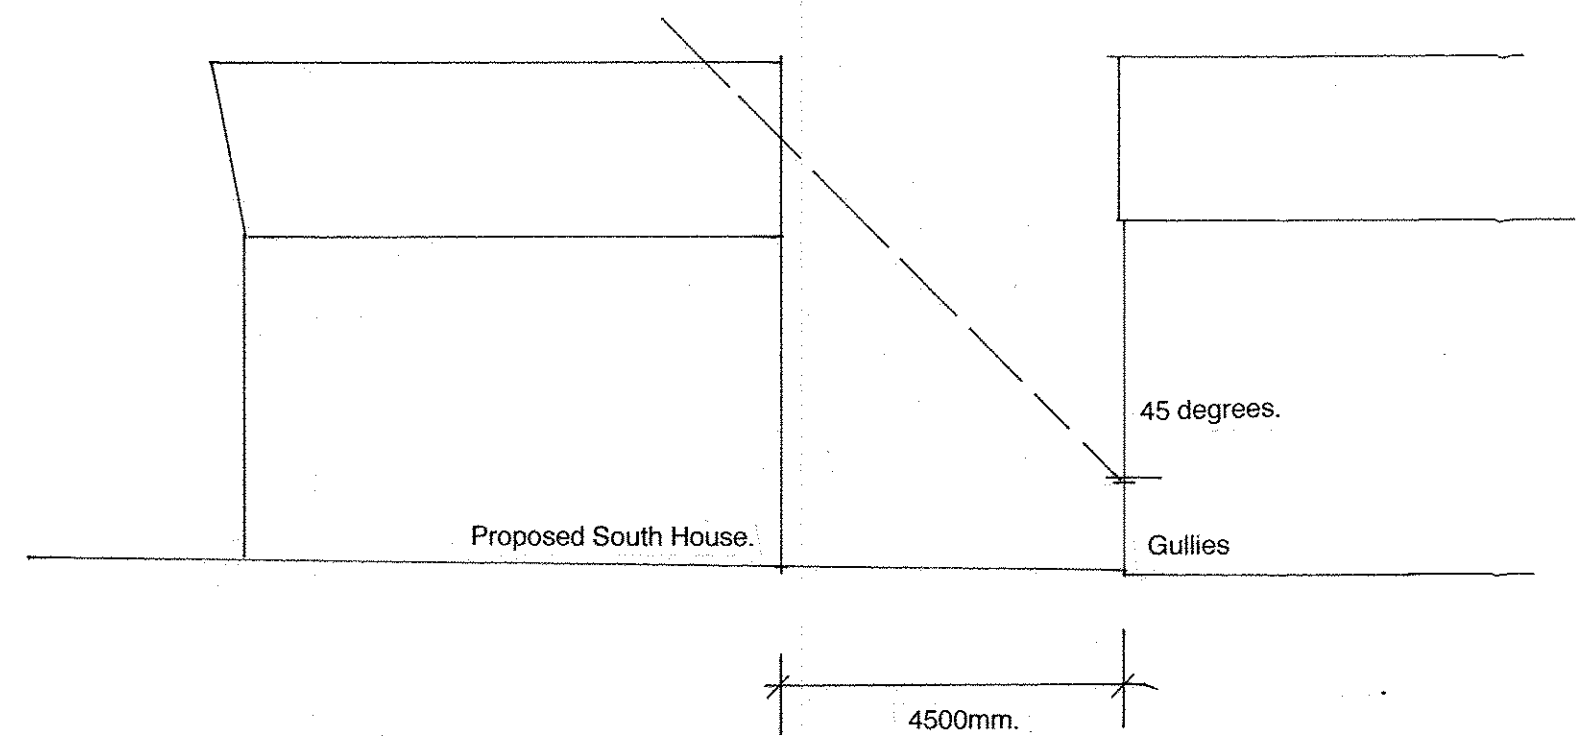


WESTERN ELEVATION OF GULLIES

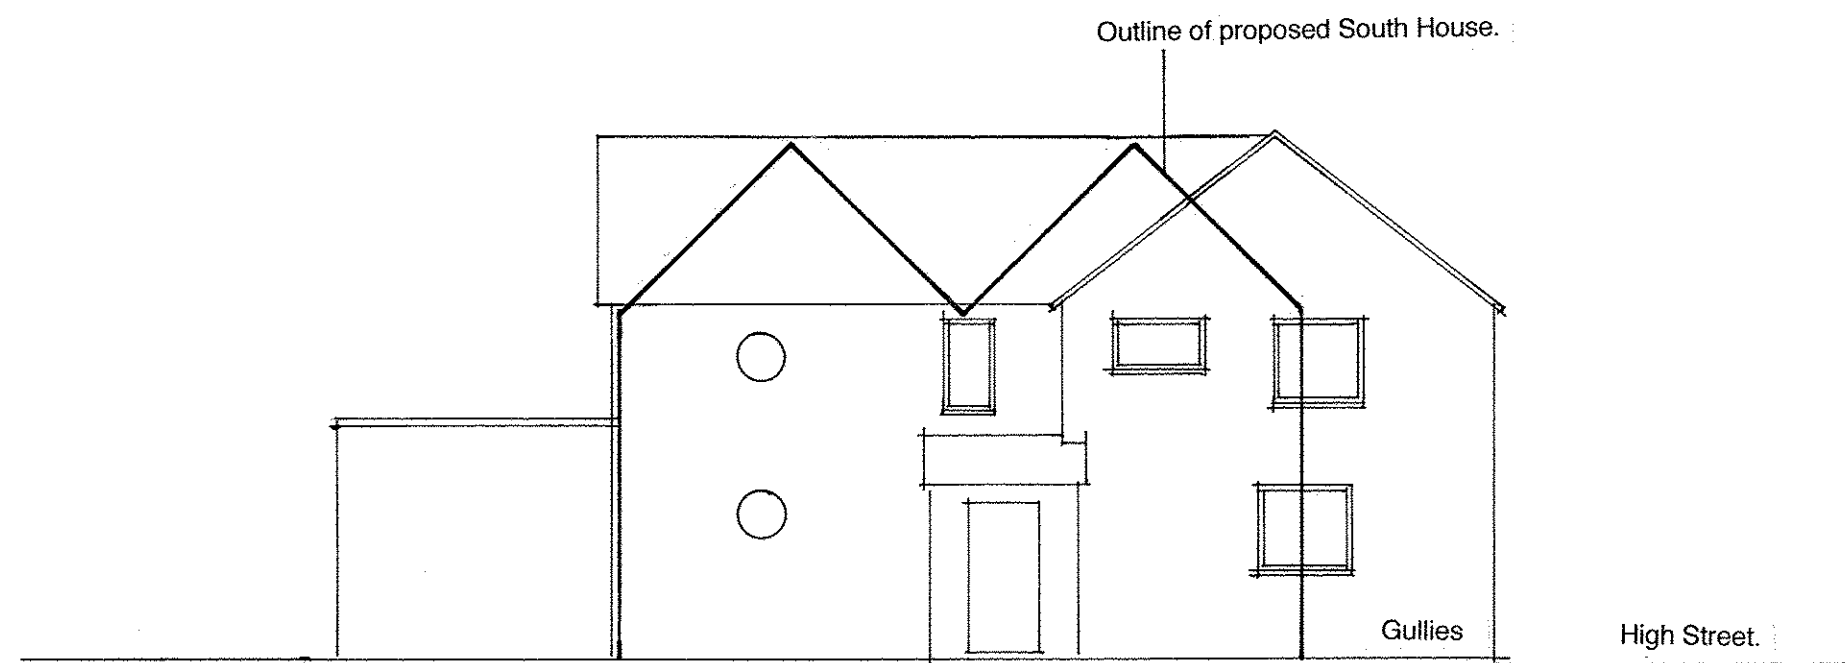

Project: SOUTH HOUSE, THE STREET, WEYBOURNE, NORFOLK NR25 7SY			
Subject: RELATIONSHIP OF GULLIES WINDOWS TO SOUTH HOUSE.			
Scale: 1 : 100.	Date: Oct, 22.	Project Ref: TM1.	Rev.: 09.
Architects: Big Brown Dog Limited		The Old Post Office, Brookside, Dalham, Suffolk CB8 8TG	
T: 01638 500234	F: 01638 500343	E: bigbrowndog@keme.co.uk	
Original size: A2		© BIG BROWN DOG LIMITED	