


WEST ELEVATION.

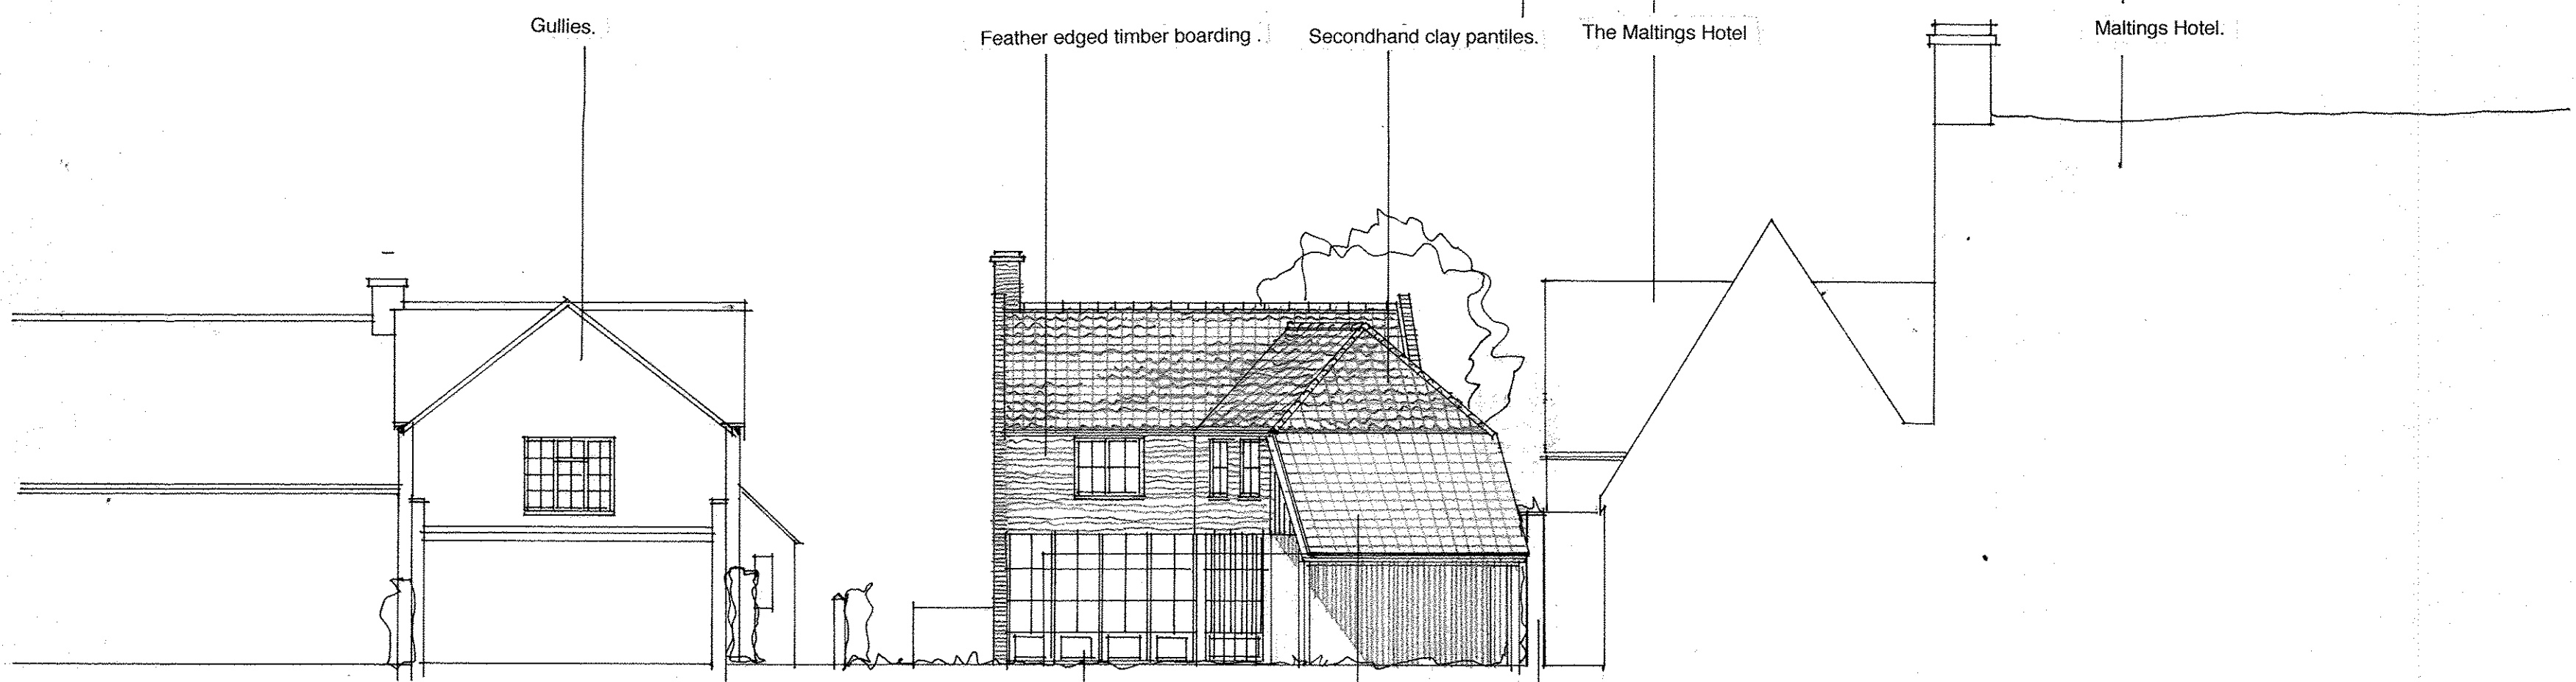

NORTH ELEVATION.

Timber framed glazing. Blue black slate. Existing wall.

Project:	SOUTH HOUSE, THE STREET, WEYBOURNE, NORFOLK NR25 7SY				
Subject:	ELEVATIONS				
Scale:	1 : 100.	Date:	Oct, 22.	Project Ref:	TM1.
		Drwg. No.:	08.	Rev.:	
Architects:	Big Brown Dog Limited	The Old Post Office, Brookside, Dalham, Suffolk CB8 8TG			
	T: 01638 500234	F: 01638 500343	E: bigbrowndog@keme.co.uk		
Original size:	A2				© BIG BROWN DOG LIMITED