


PROPOSED SITE PLAN 1:125@A1 (1:250@A3)

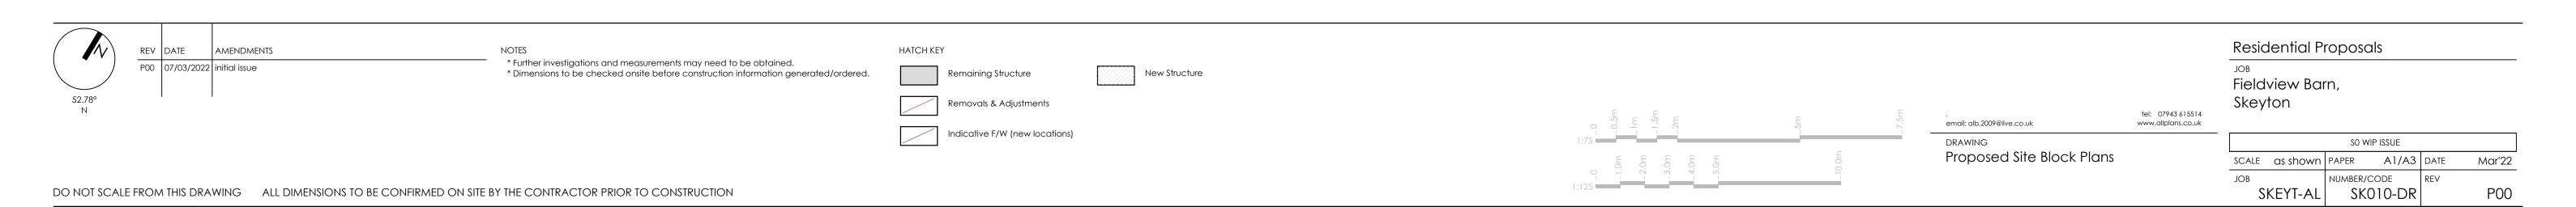

© COPYRIGHT ALL PLANS