


LOCATION BLOCK PLAN  
1:1250@A4



SITE BLOCK PLAN  
1:500@A4

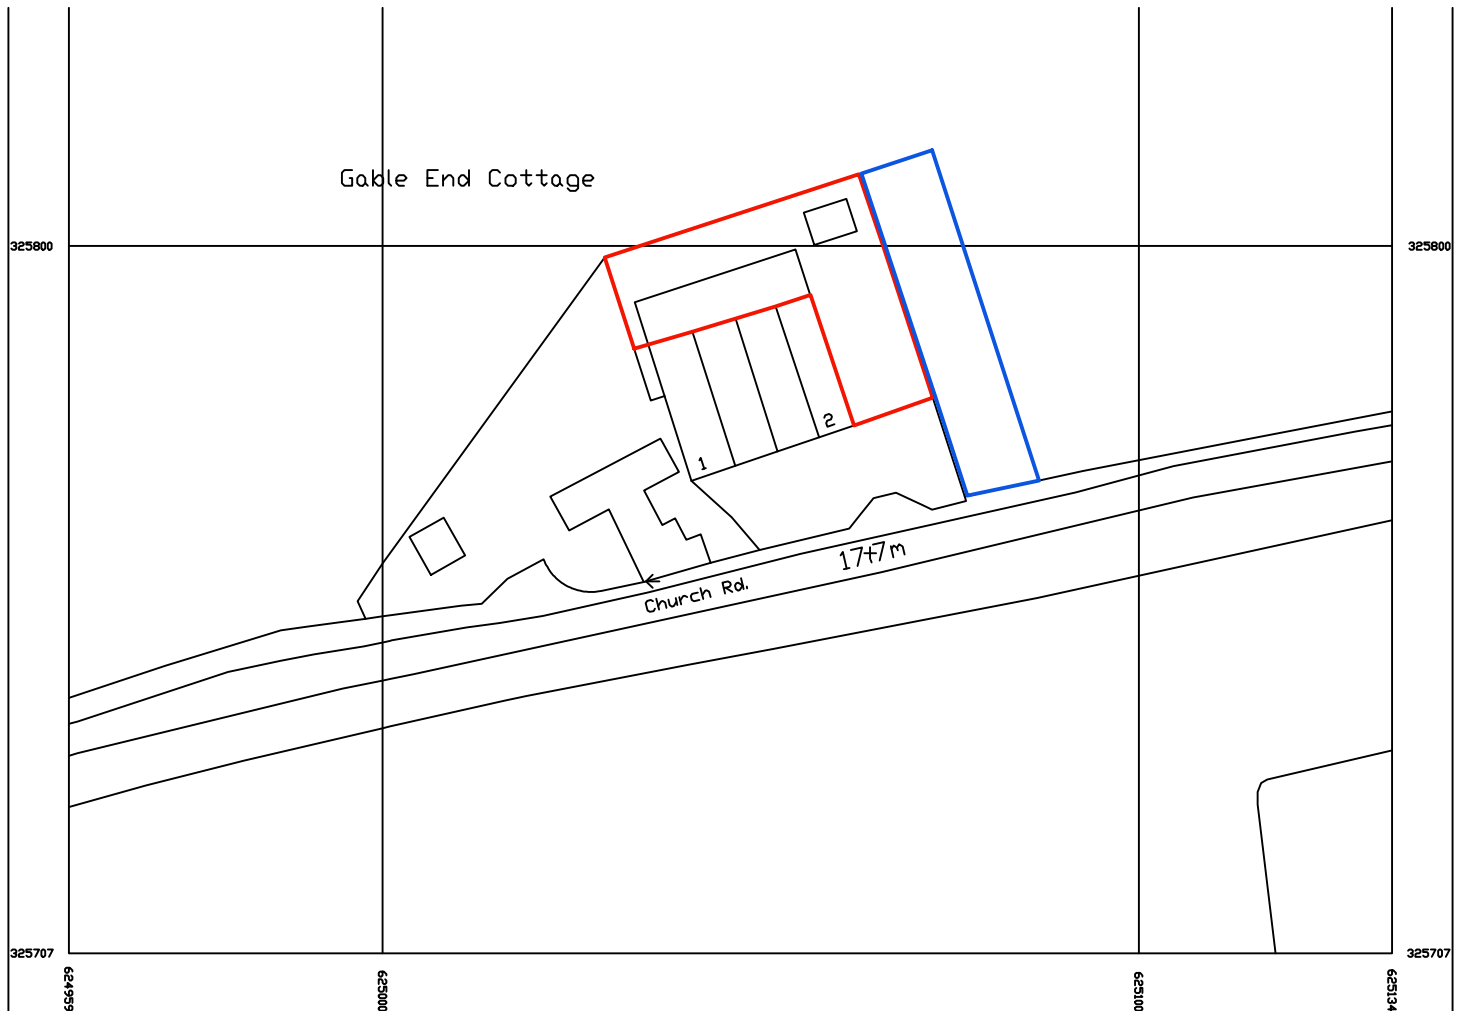

REV	DATE	AMENDMENTS	NOTES
P00	10/08/2022	initial issue	

\* Further investigations and measurements may need to be obtained.  
\* Dimensions to be checked onsite before construction information generated/ordered.



**ALL PLANS**


email: info@allplans.co.uk

tel: 07943 615514  
www.allplans.co.uk

DRAWING  
Location (OS) Site Block Plans

Residential Proposals

JOB  
20 Wrench Road,  
Norwich

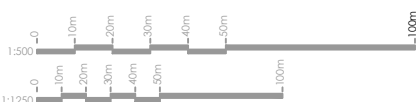

DO NOT SCALE FROM THIS DRAWING

ALL DIMENSIONS TO BE CONFIRMED ON SITE BY THE CONTRACTOR PRIOR TO CONSTRUCTION

SO WIP ISSUE			
SCALE	as shown	PAPER	A4
DATE	Aug'22	NUMBER/CODE	REV
JOB	SK001-AL	SK001-DR	P00