




2 Front Elev
1 : 50

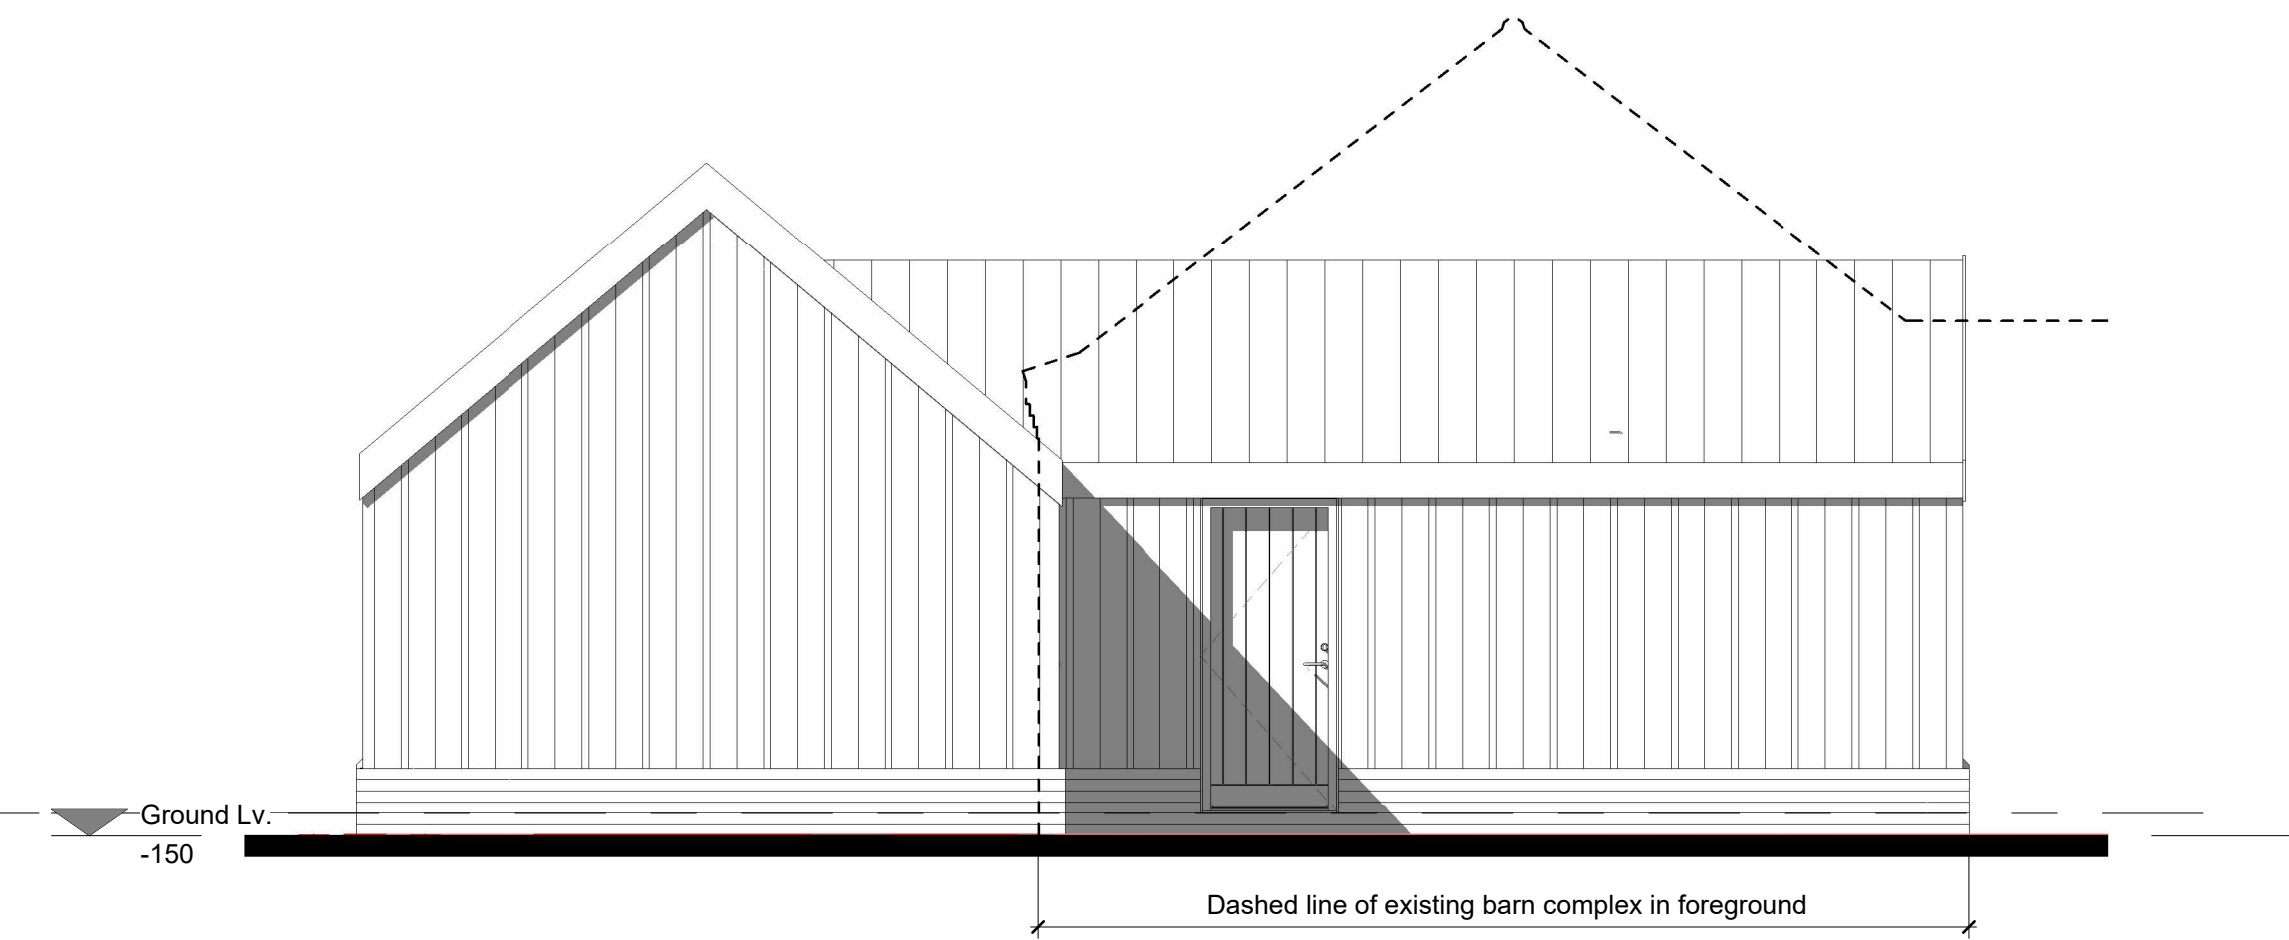

3 Side Elev 1
1 : 50

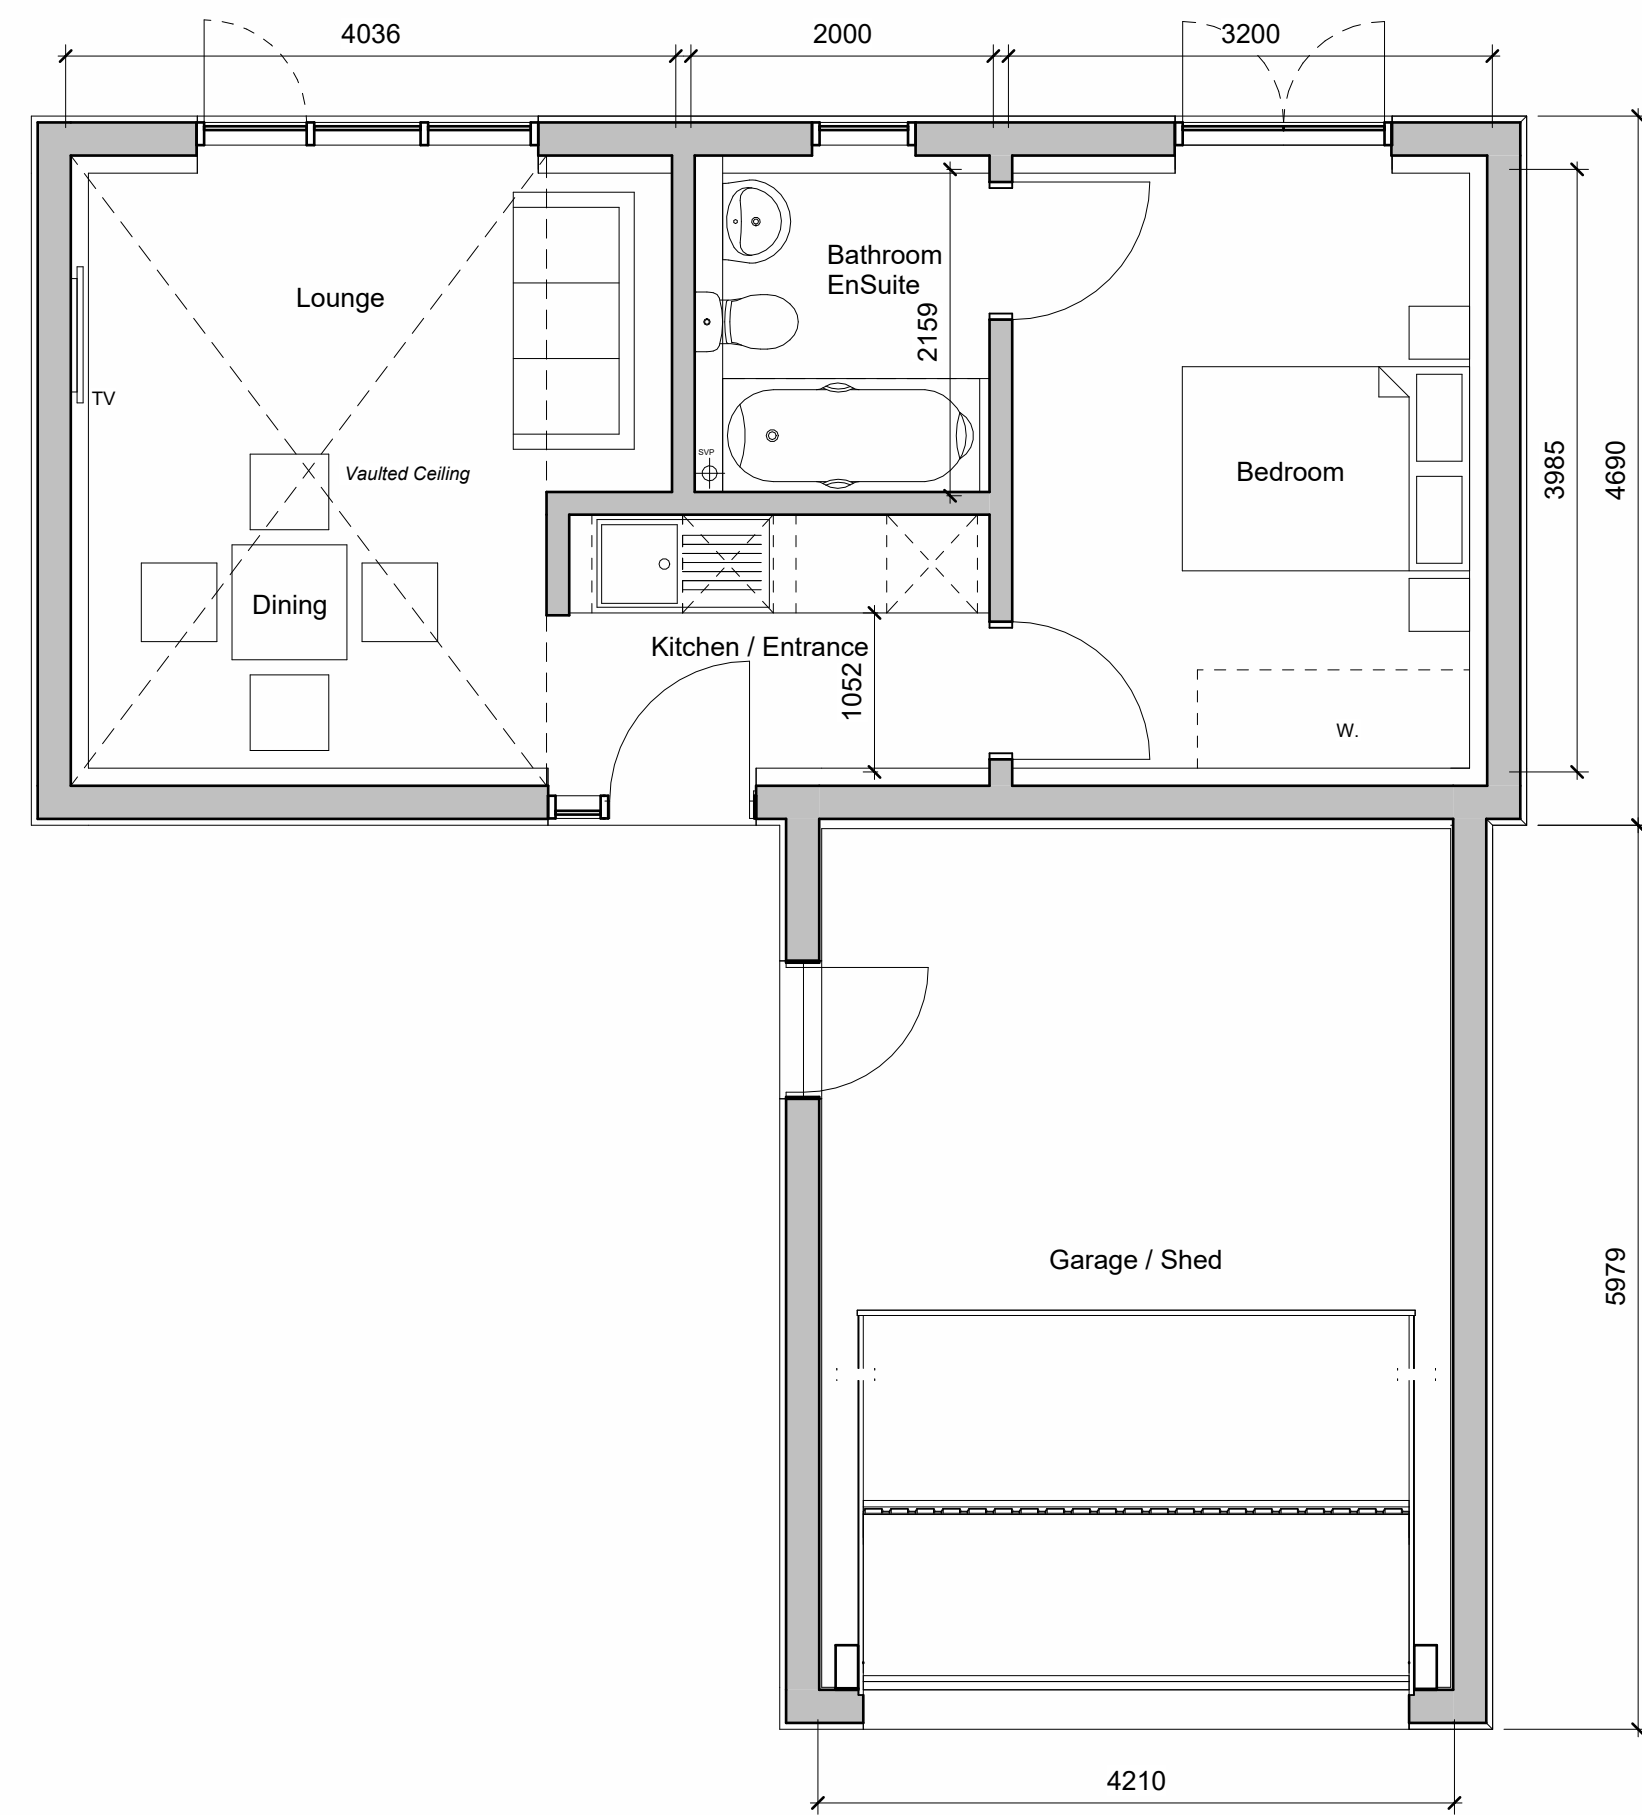


1 00 Ground Floor
1 : 50

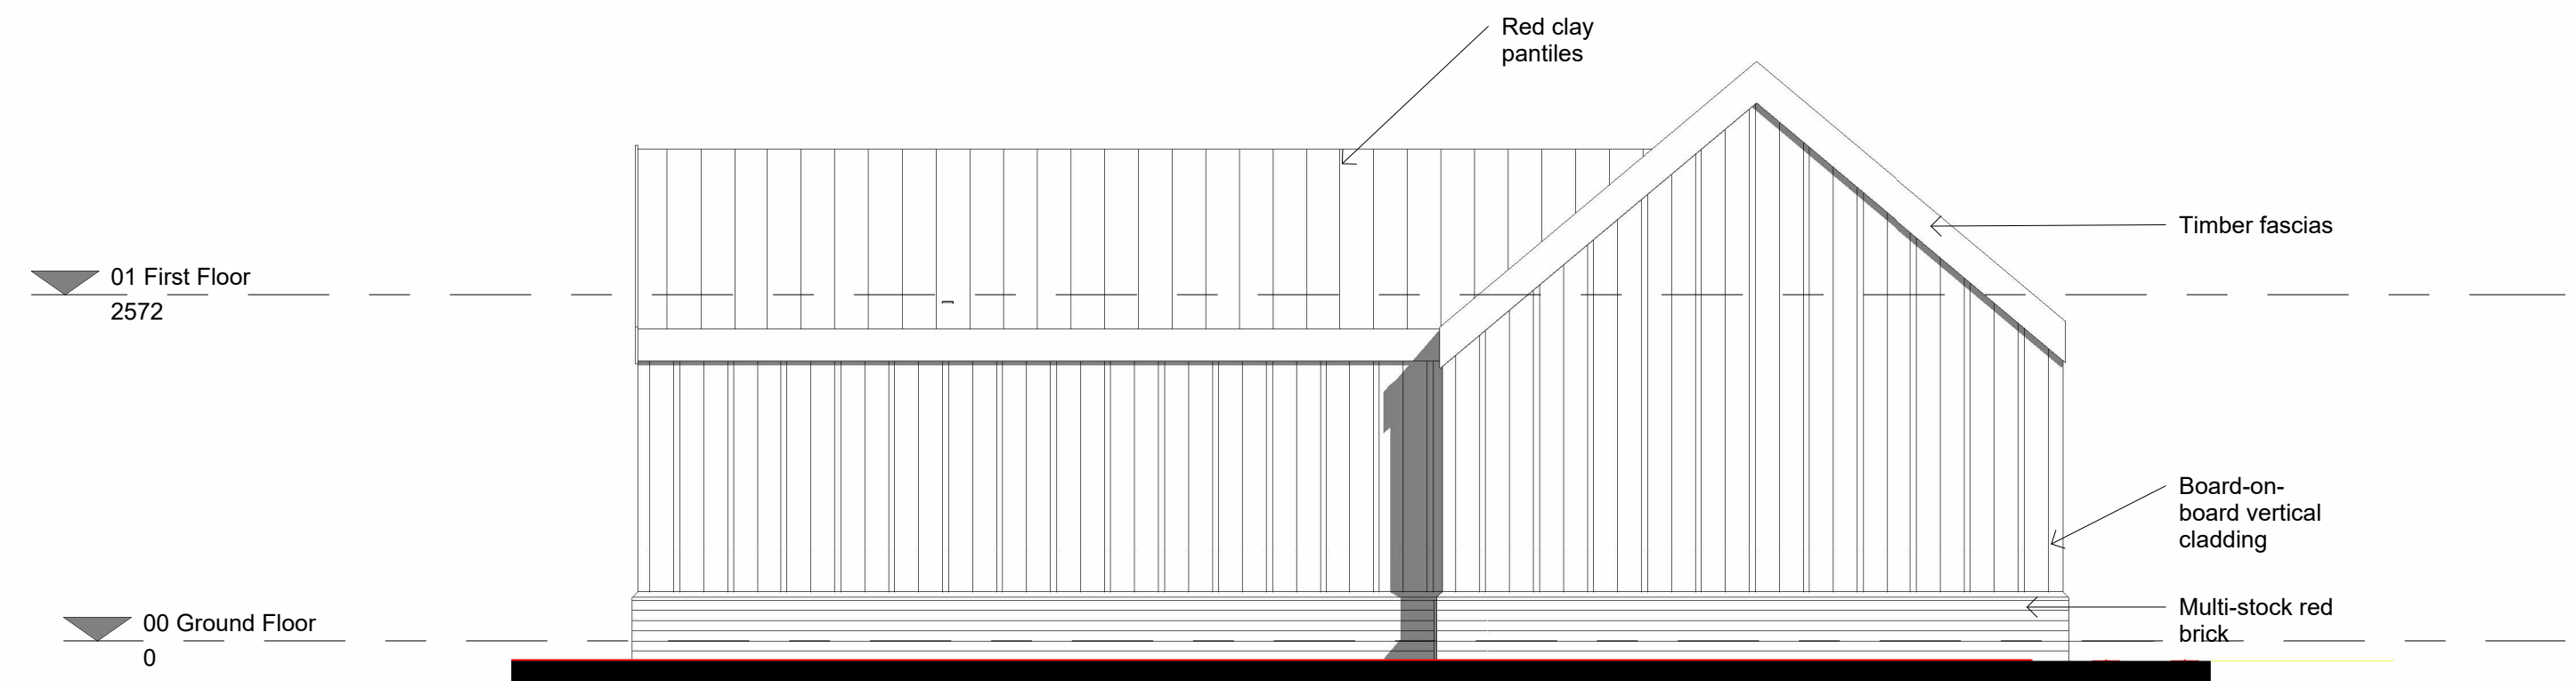

4 Side Elev 2
1 : 50



5 Rear Elev
1 : 50

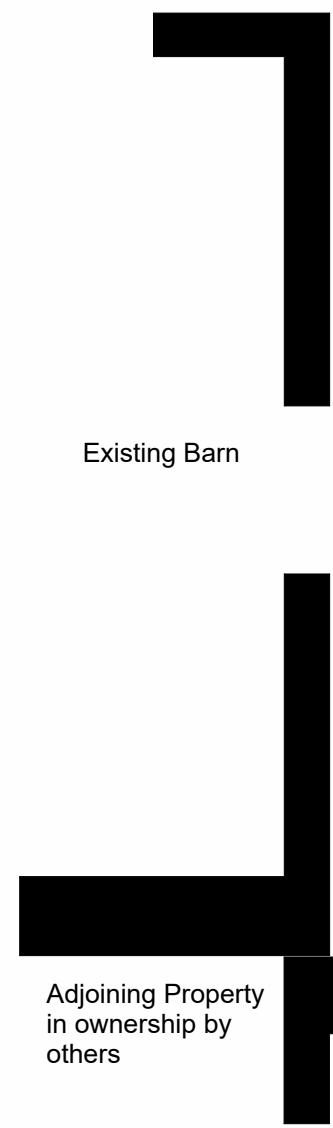

Revision Schedule			
Rev	Date	CHK	Revision Description
S0	2022-07-03	AP	Initial Issue for Client

CLIENT B Yaxley

JOB Proposals at Fieldview Barn
Skayton

RIBA Stage 2			
JOB	Initial Status or WIP	PAPER	SCALE
S0		A	1 : 50
Drawing Number			
SK011- 02-			

DRAWING
Proposed GA Plans + Elevations
Annex Proposals

S0

DO NOT SCALE FROM THIS DRAWING ALL DIMENSIONS TO BE CONFIRMED ON SITE BY THE CONTRACTOR PRIOR TO CONSTRUCTION

G:\My Drive\ALB AP Work\2022\0301 Ben Yaxley\02a Annex Proposals\BYAX Annex(Recovery).rvt
29/10/2022 22:39:21