




EXISTING SECTIONAL ELEVATION (SOUTH)
1:75@A1 (1:150@A3)

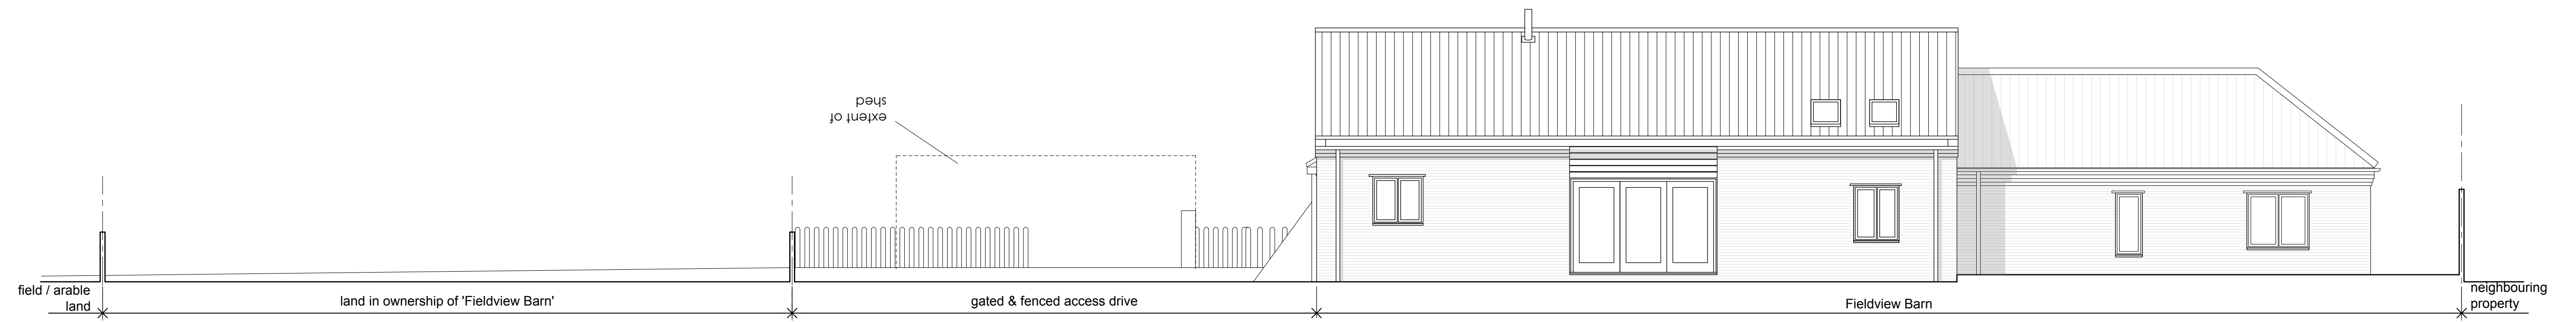


EXISTING ELEVATION (NORTH)
1:75@A1 (1:150@A3)

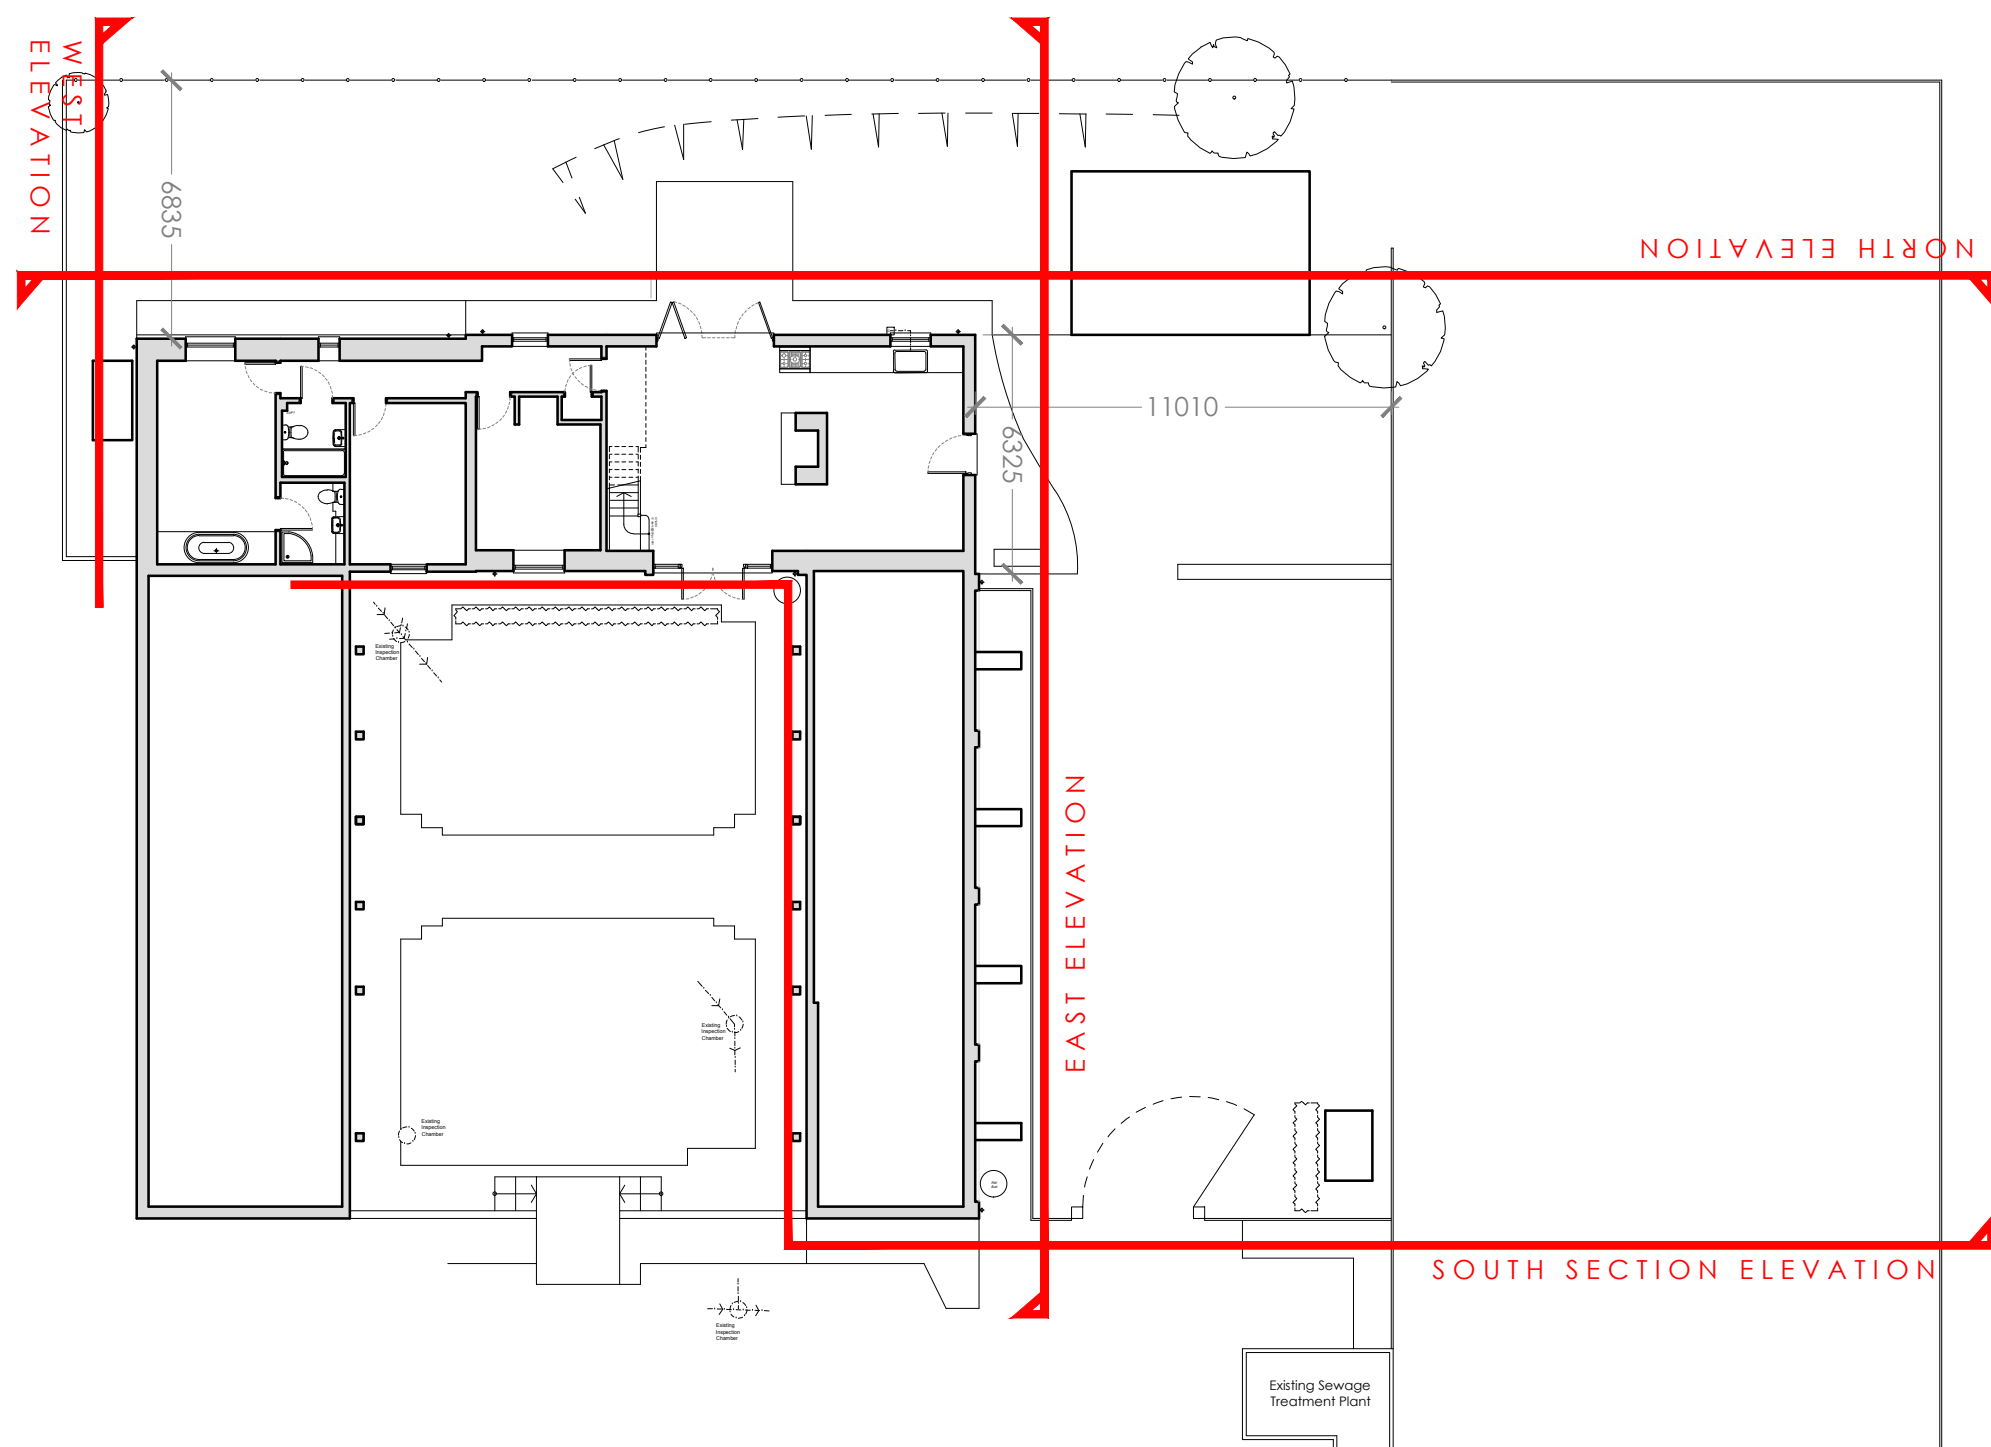


ELEVATION KEY PLAN

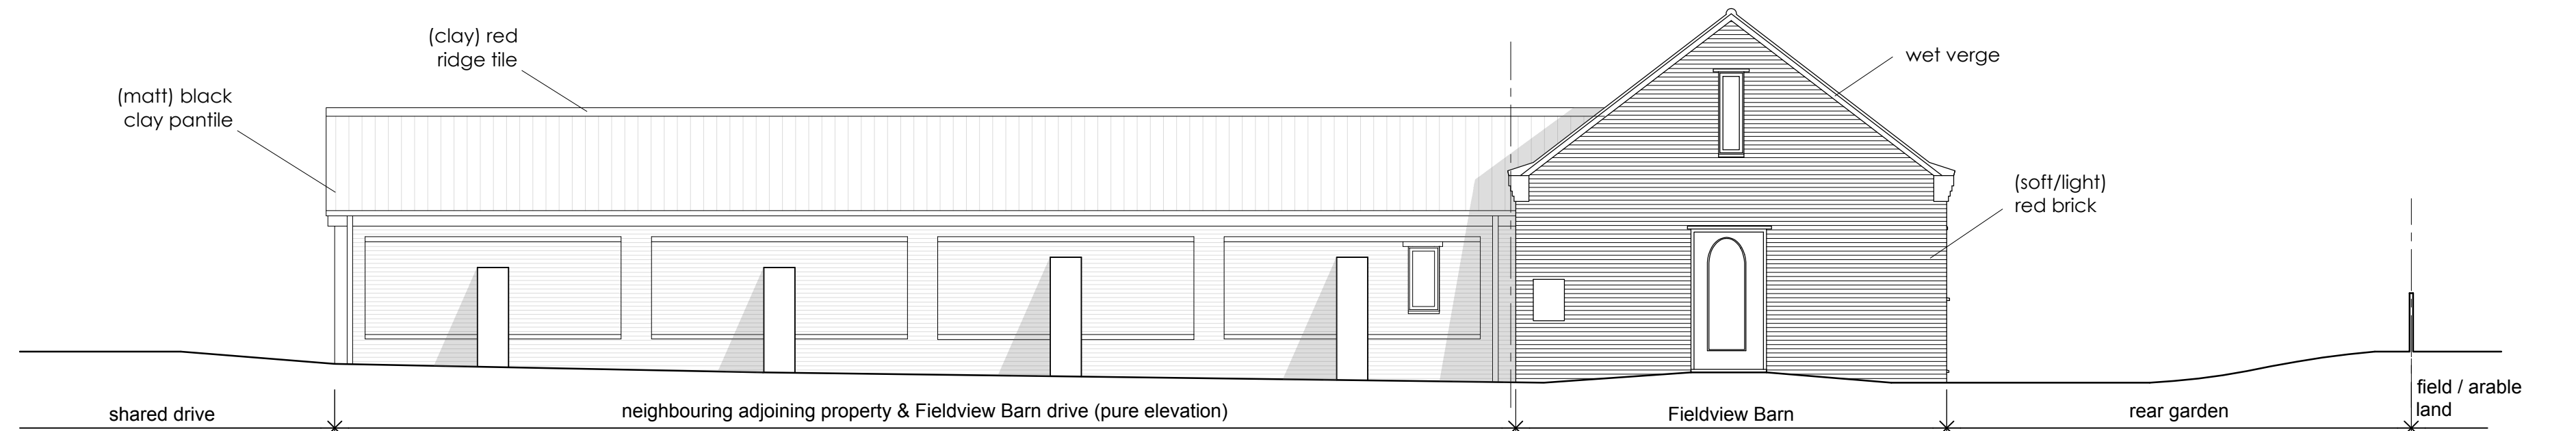

EXISTING ELEVATION (EAST)
1:75@A1 (1:150@A3)

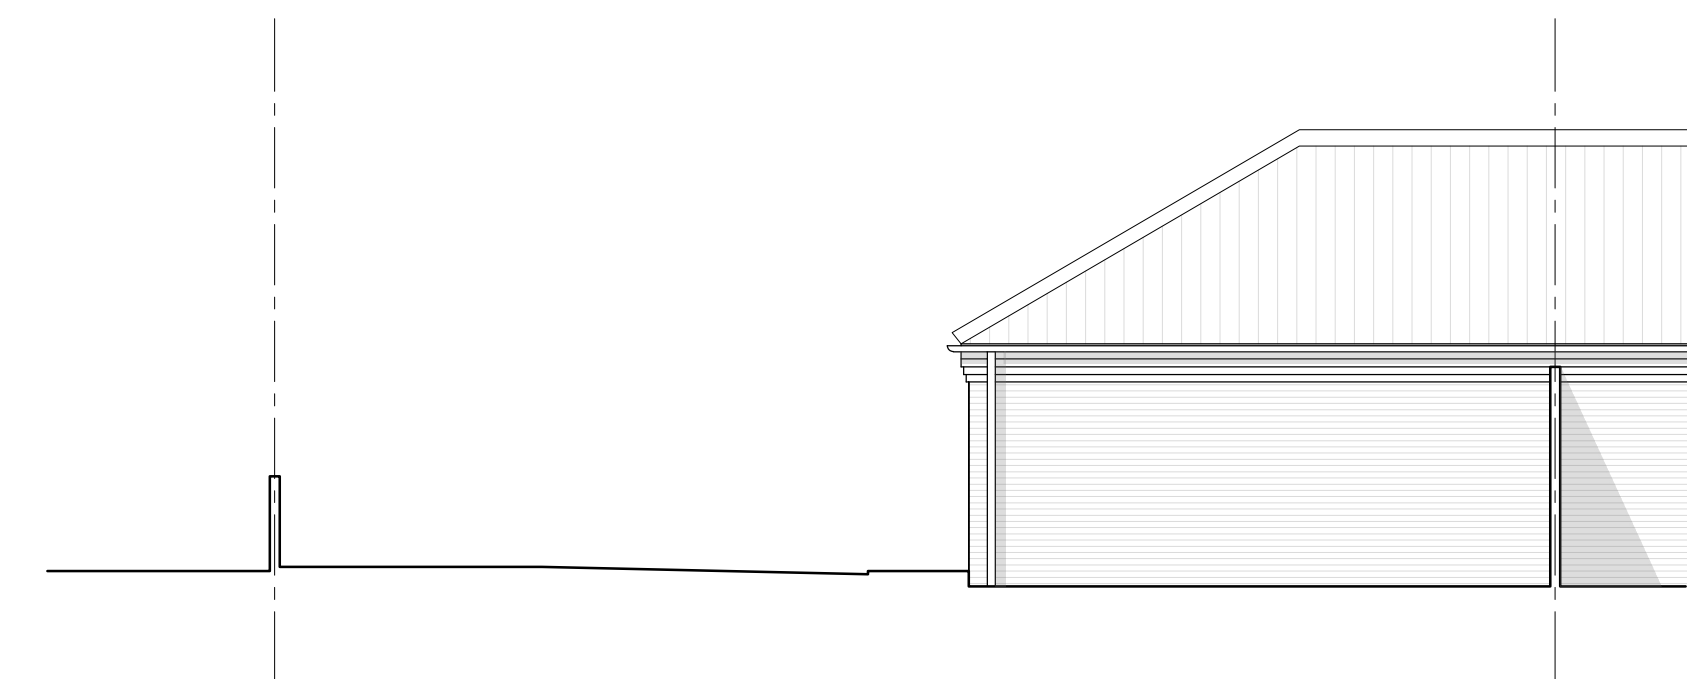


EXISTING ELEVATION (WEST)
1:75@A1 (1:150@A3)

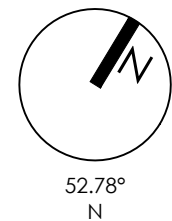

REV	DATE	AMENDMENTS
P00	07/03/2022	initial issue

NOTES
 • Further investigations and measurements may need to be obtained.
 • Dimensions to be checked onsite before construction information generated/ordered.

DO NOT SCALE FROM THIS DRAWING ALL DIMENSIONS TO BE CONFIRMED ON SITE BY THE CONTRACTOR PRIOR TO CONSTRUCTION

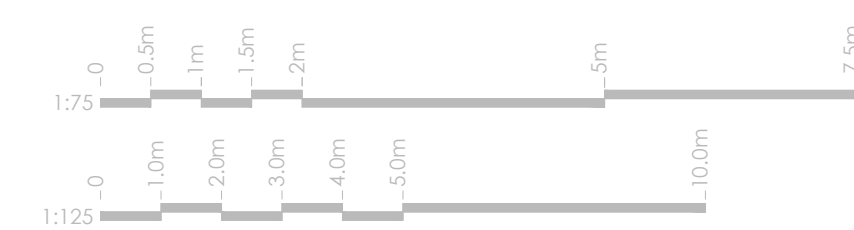

email: clb.2009@live.co.uk tel: 07943 615514 www.olplans.co.uk

DRAWING
Existing Elevations

Residential Proposals

JOB
Fieldview Barn,
Skeyton

SCALE	PAPER	DATE	REV
as shown	A1/A3	Mar'22	
JOB	NUMBER/CODE	REV	
SKYEY-AL	SK003-DR	P00	

© COPYRIGHT ALL PLANS