



North

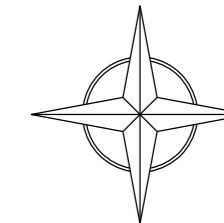

EXISTING SITE LOCATION PLAN

1:1250 @ A3

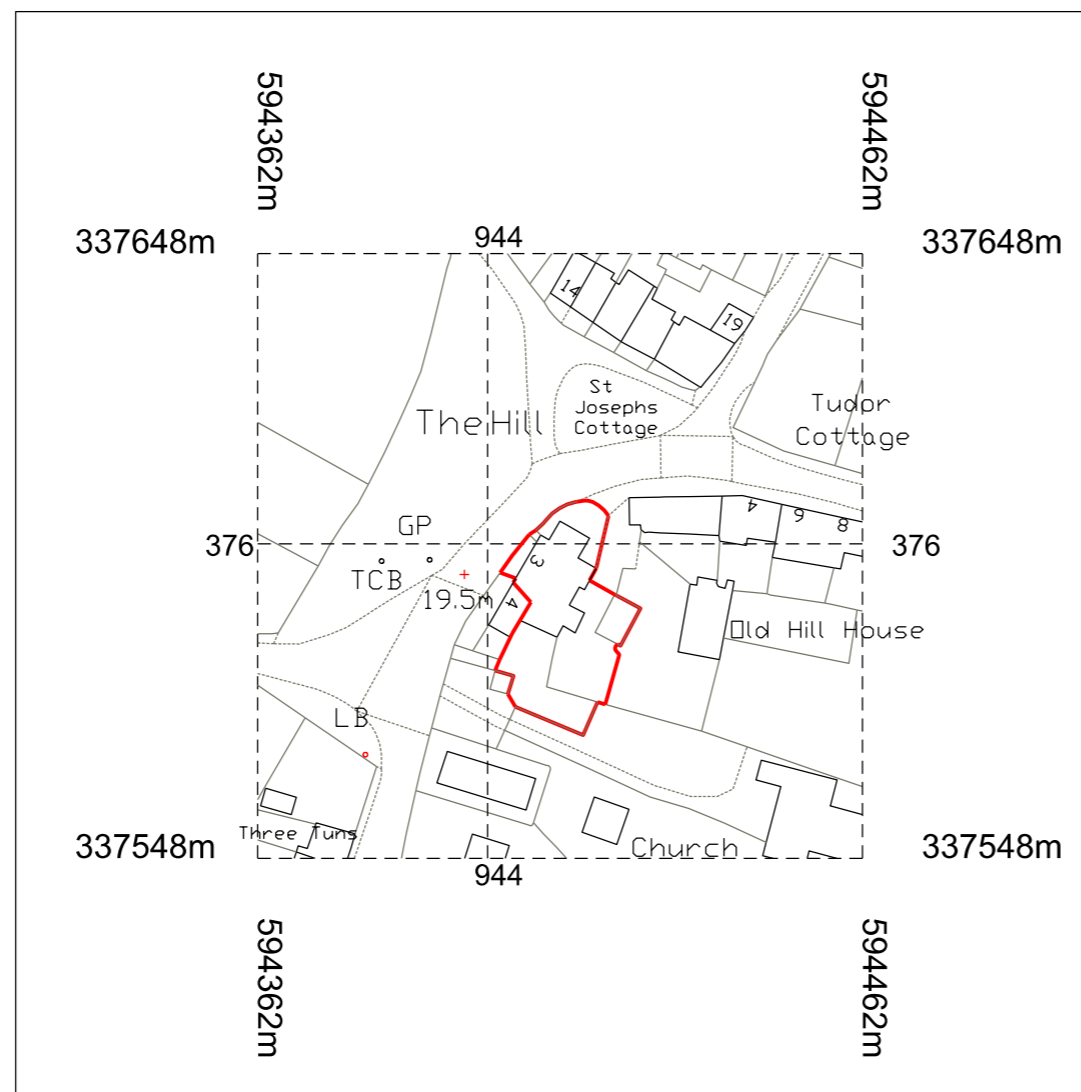

**Norfolk and
Norwich
Architecture Ltd.**

www.norfolkarchitecture.co.uk

Registered Office: 97 Yarmouth Road, Norwich, Norfolk, NR7 0HF
North Norfolk Office: 178 Hall Close, Bodham, Holt, Norfolk NR25 6PW Tel. 01263 588034

Client: Miss S. Start
 Project: Proposed works at:
 'The Old Bakehouse'
 3, The Hill
 Great Walsingham
 Norfolk
 NR22 6DP

Title: Site Location Plan

Scale: 1:1250	Job No. NA483
---------------	---------------

Date: Oct. 2022	Drawn by: S. Pegg
-----------------	-------------------

Drg No. PL-A3-01	Rev.
------------------	------

Notes/Revisions:

NOTES

1. This drawing should not be scaled.
2. The general builder must adhere exactly to the dimensions indicated, and ensure that the work is level and true.
3. Any discrepancies or proposed changes to be referred to Norfolk and Norwich Architecture Limited.
4. This drawing must not be copied in part or in whole without express written permission from the Company.

© 2022 Norfolk and Norwich Architecture Limited.