
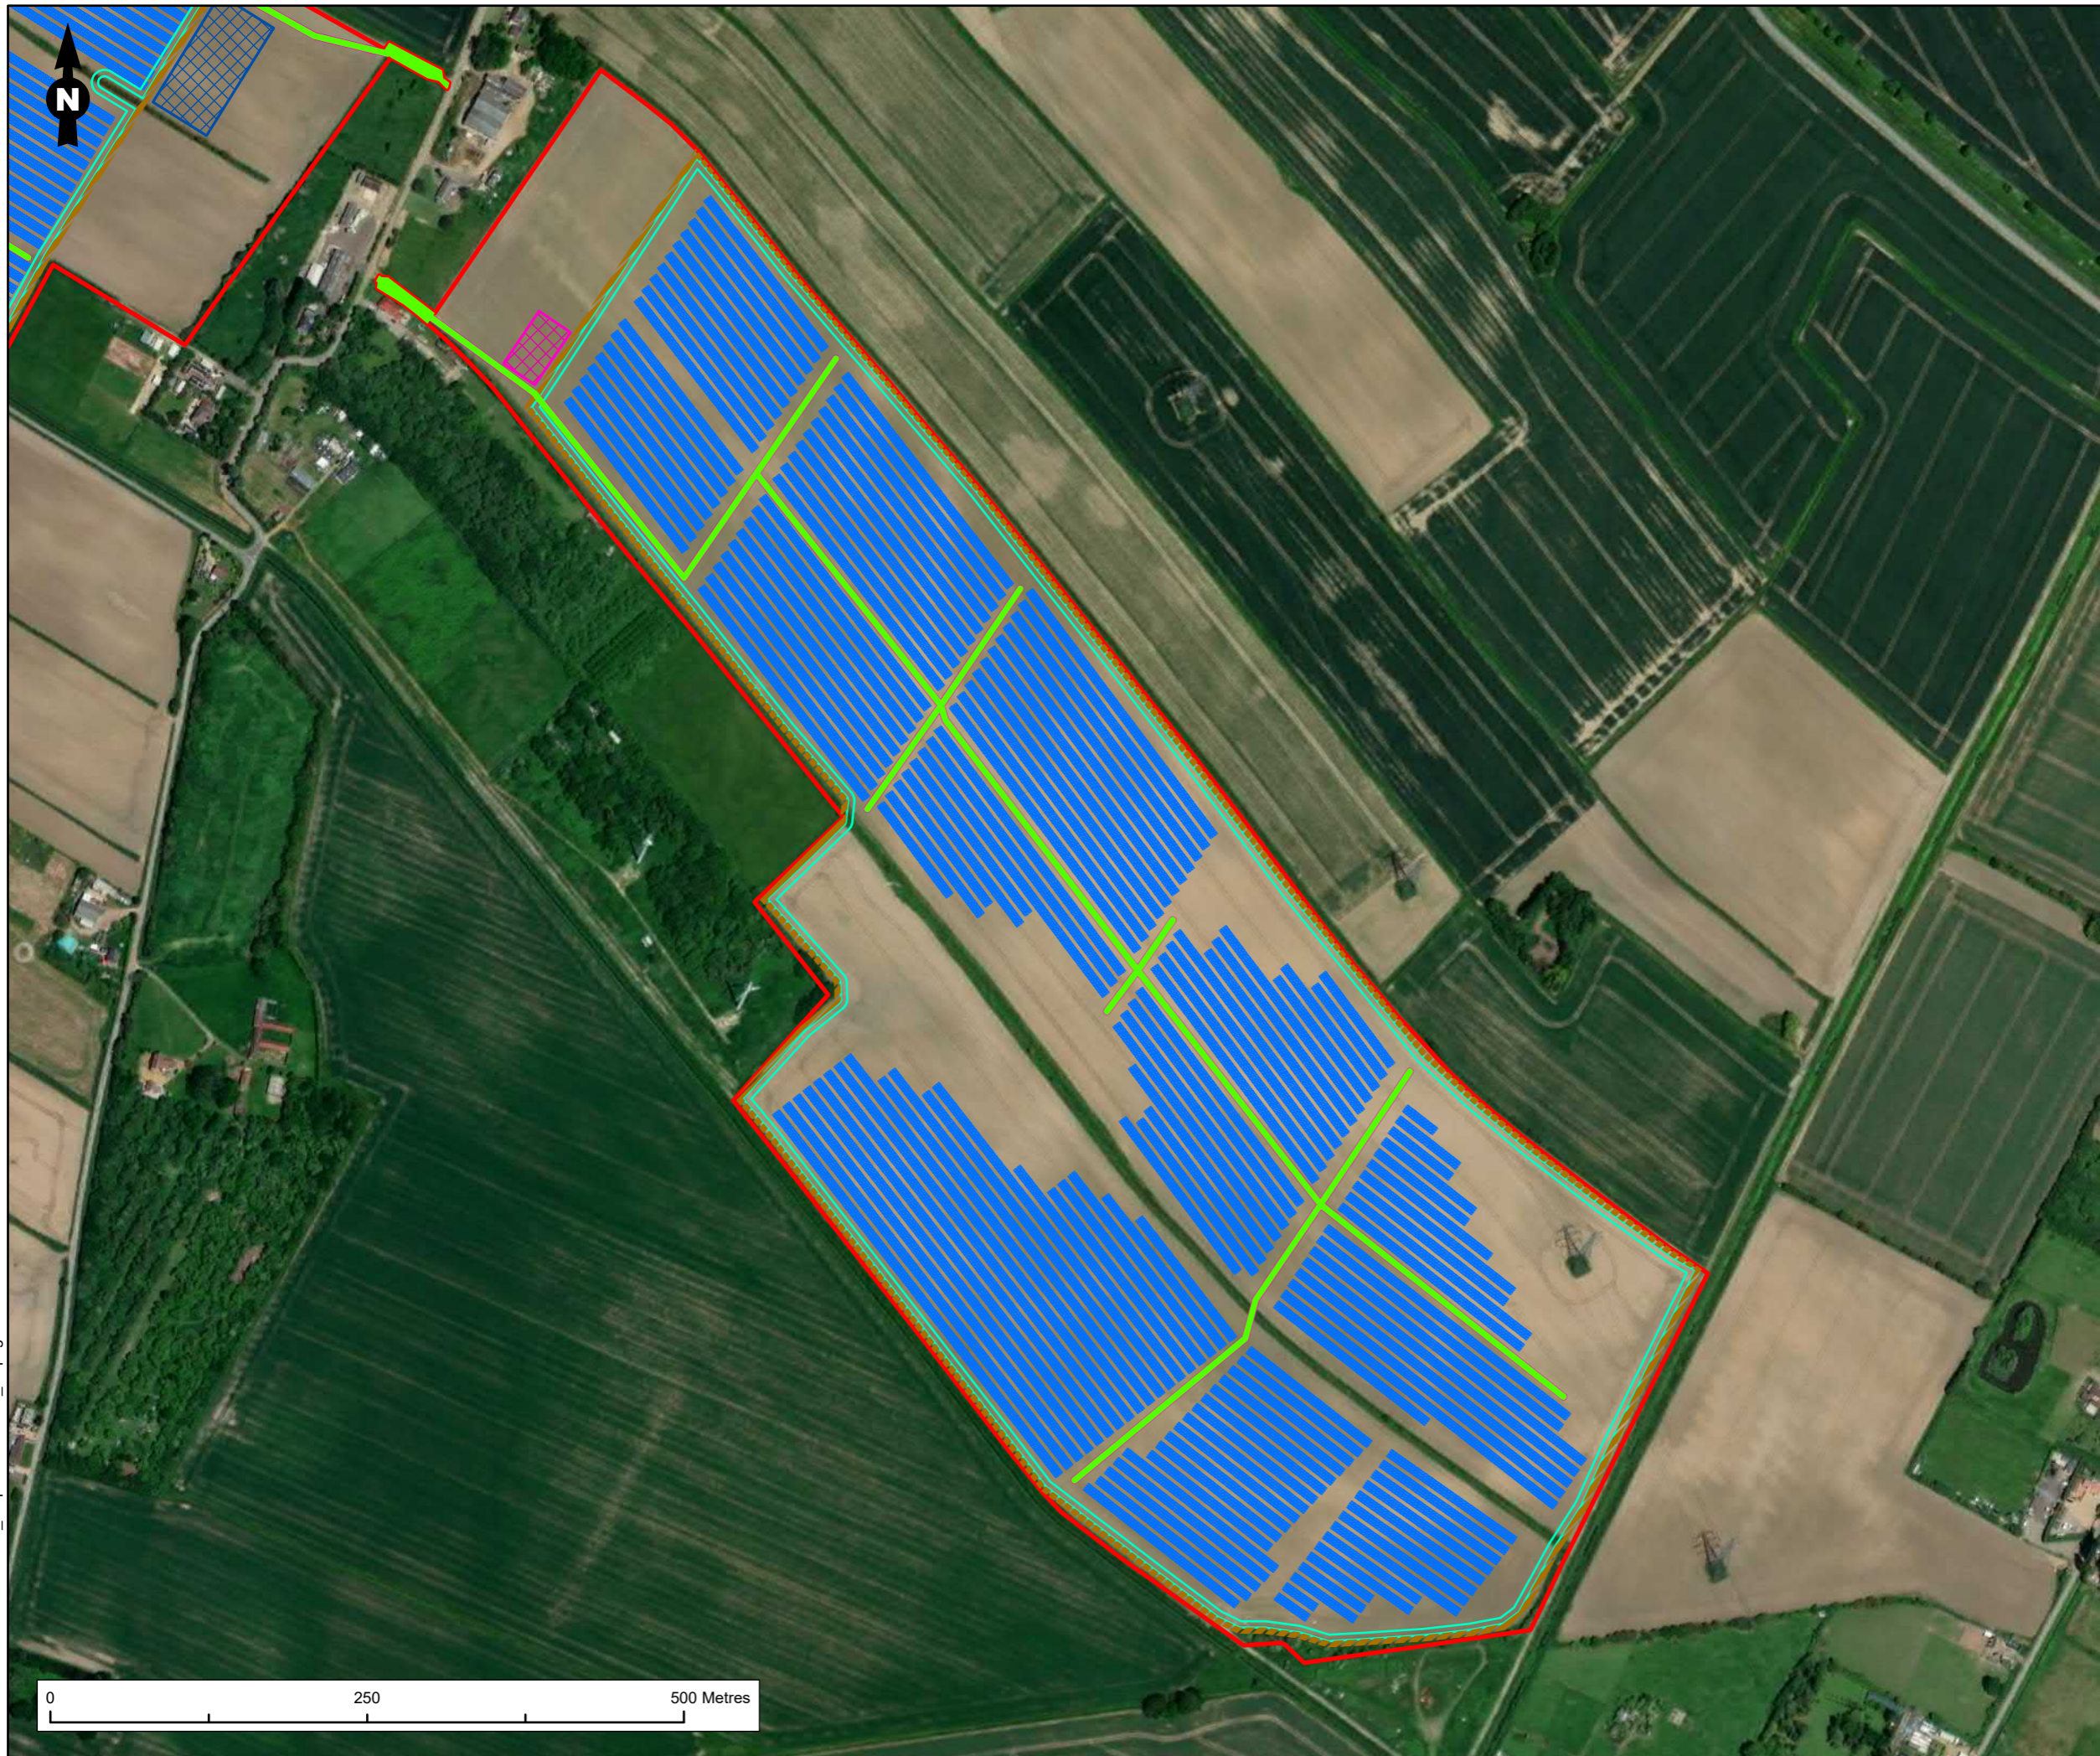


Legend

- Site Boundary
- Temporary Construction Compound A
- Temporary Construction Compound B
- Palisade Fence
- Access Tracks
- Access Tracks (50cm Buffer)
- Security Fence (5m Buffer)
- Landscaping (5m Buffer)
- Solar Modules

| | |
|---|-------------|
| Figure Title | |
| Proposed Site Plan | |
| Project Name | |
| Meerdyke Solar Farm | |
| Project Number | Figure No. |
| 1620013921 | 2.2a |
| Date | Prepared By |
| October 2022 | CT |
| Scale | Issue |
| 1:4,000 @A3 | 1 |
| Client | |
| Downing Renewable Developments | |
|  | |

1620013921-RAM-MA-ES-00003_ProposedSitePlan_06.pagx



Legend

- Site Boundary
- Temporary Construction Compound A
- Temporary Construction Compound B
- Access Tracks
- Access Tracks (50cm Buffer)
- Security Fence (5m Buffer)
- Landscaping (5m Buffer)
- Solar Modules

Figure Title
Proposed Site Plan

Project Name
Meerdyke Solar Farm

| | |
|-------------------------------------|---------------------------|
| Project Number 1620013921 | Figure No. 2.2b |
|-------------------------------------|---------------------------|

| | |
|-----------------------------|--------------------------|
| Date October 2022 | Prepared By CT |
|-----------------------------|--------------------------|

| | |
|-----------------------------|-------------------|
| Scale 1:5,000 @A3 | Issue 1 |
|-----------------------------|-------------------|

Client
Downing Renewable Developments



1620013921-RAM-MA-ES-00003_ProposedSitePlan_06 pagx