

Figure Title Figure 1: Site Location	Project Name Meerdyke Solar Farm	Date October 2022	
		Scale As shown	
Project Number 1620013921	Client Downing Renewable Developments	Issue 1	Prepared By CT



1620013921-RAM-MA-ES-00001_SiteLocation_05.pptx



Legend

	Site Boundary
	Temporary Construction Compound A
	Temporary Construction Compound B
	Palisade Fence
	Access Tracks
	Access Tracks (50cm Buffer)
	Security Fence (5m Buffer)
	Landscaping (5m Buffer)
	Solar Modules


Figure Title
Proposed Site Plan

Project Name
Meerdyke Solar Farm

Project Number 1620013921	Figure No. 2a
Date October 2022	Prepared By CT
Scale 1:4,000 @A3	Issue 1

Client
Downing Renewable Developments



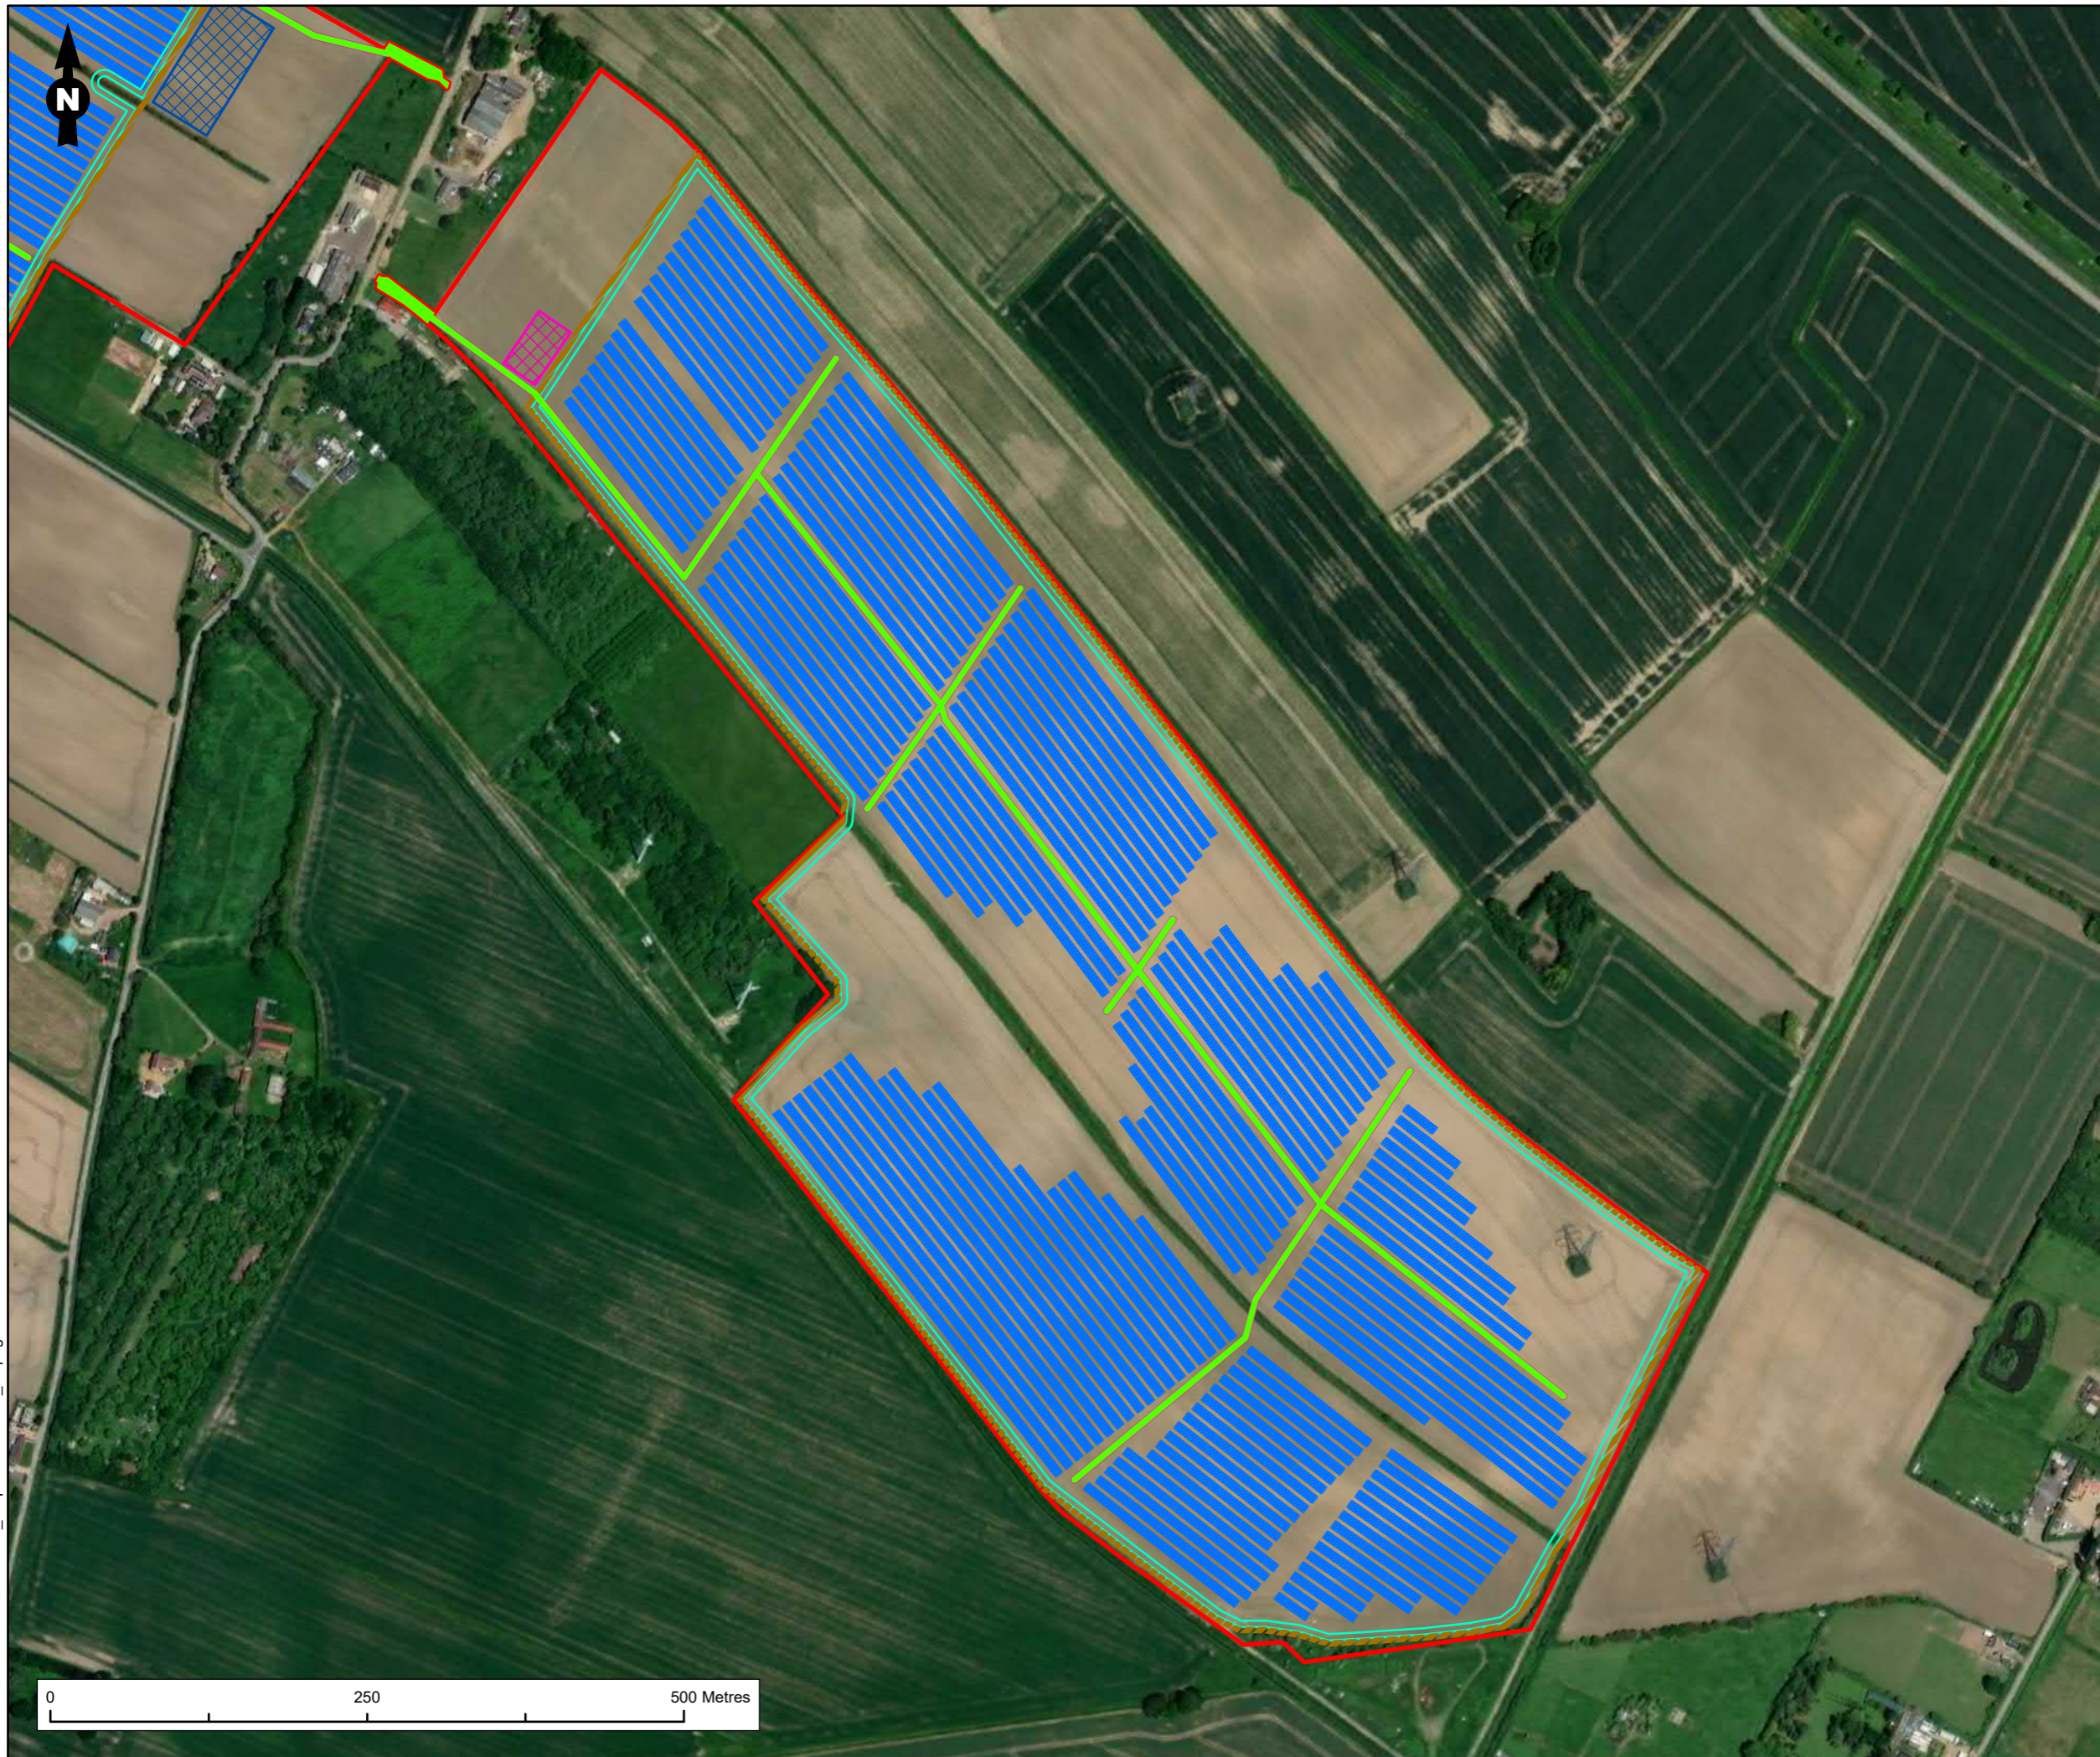

Legend

- Site Boundary
- Temporary Construction Compound A
- Temporary Construction Compound B
- Access Tracks
- Access Tracks (50cm Buffer)
- Security Fence (5m Buffer)
- Landscaping (5m Buffer)
- Solar Modules

Figure Title
Proposed Site Plan

Project Name
Meerdyke Solar Farm

Project Number 1620013921	Figure No. 2b
Date October 2022	Prepared By CT
Scale 1:5,000 @A3	Issue 1

Client
Downing Renewable Developments




1620013921-RAM-MA-ES-00003_ProposedSitePlan_06 pagx



Legend

- Site Boundary
- Water Vole Burrow
- ~~~~~ h2a - Hedgerow
- r2b - Other Rivers and Streams
- c1c - Cereal Crops
- f2a - Lowland Fens
- g3 - Neutral Grassland
- h3d - Bramble Scrub
- h3h - Mixed Scrub
- Traditional Orchard

Figure Title	
Habitats & Protected Species	
Project Name	
Meerdyke Solar Farm	
Project Number	Figure No.
1620013921	3
Date	Prepared By
October 2022	AB/CT
Scale	Issue
1:8,000 @ A3	1
Client	
Downing Renewable Developments	
	


1620013921-RAM-MA-ES-00002_Habitats&ProtectedSpecies_07.pagx



Legend

- Redline Boundary
- Tracks
- Solar Modules
- Solar Infrastructure
- Wildflower Mix
- Native Orchard Mix
- Existing Scrub
- Retained Habitat
- Evergreen Hedgerow
- Native Hedgerow
- Native Hedgerow With Trees
- Existing Field Drain
- Existing Hedgerow

Note: There will be a 5 m buffer between hedgerow and fenceline for maintenance purposes

Figure Title	
Landscape Mitigation Plan	
Project Name	
Meerdyke Solar Farm	
Project Number	Figure No.
1620013921	4
Date	Prepared By
October 2022	CT
Scale	Issue
1:7,583 @A3	1
Client	
Downing Renewable Developments	
	

1620013921-RAM-MA-ES-00005_LandscapeMitigation_04.pagx