



Existing Second Floor Layout

All internal walls are modern Gypsum with skim coated plaster. No historic fabric to be removed.

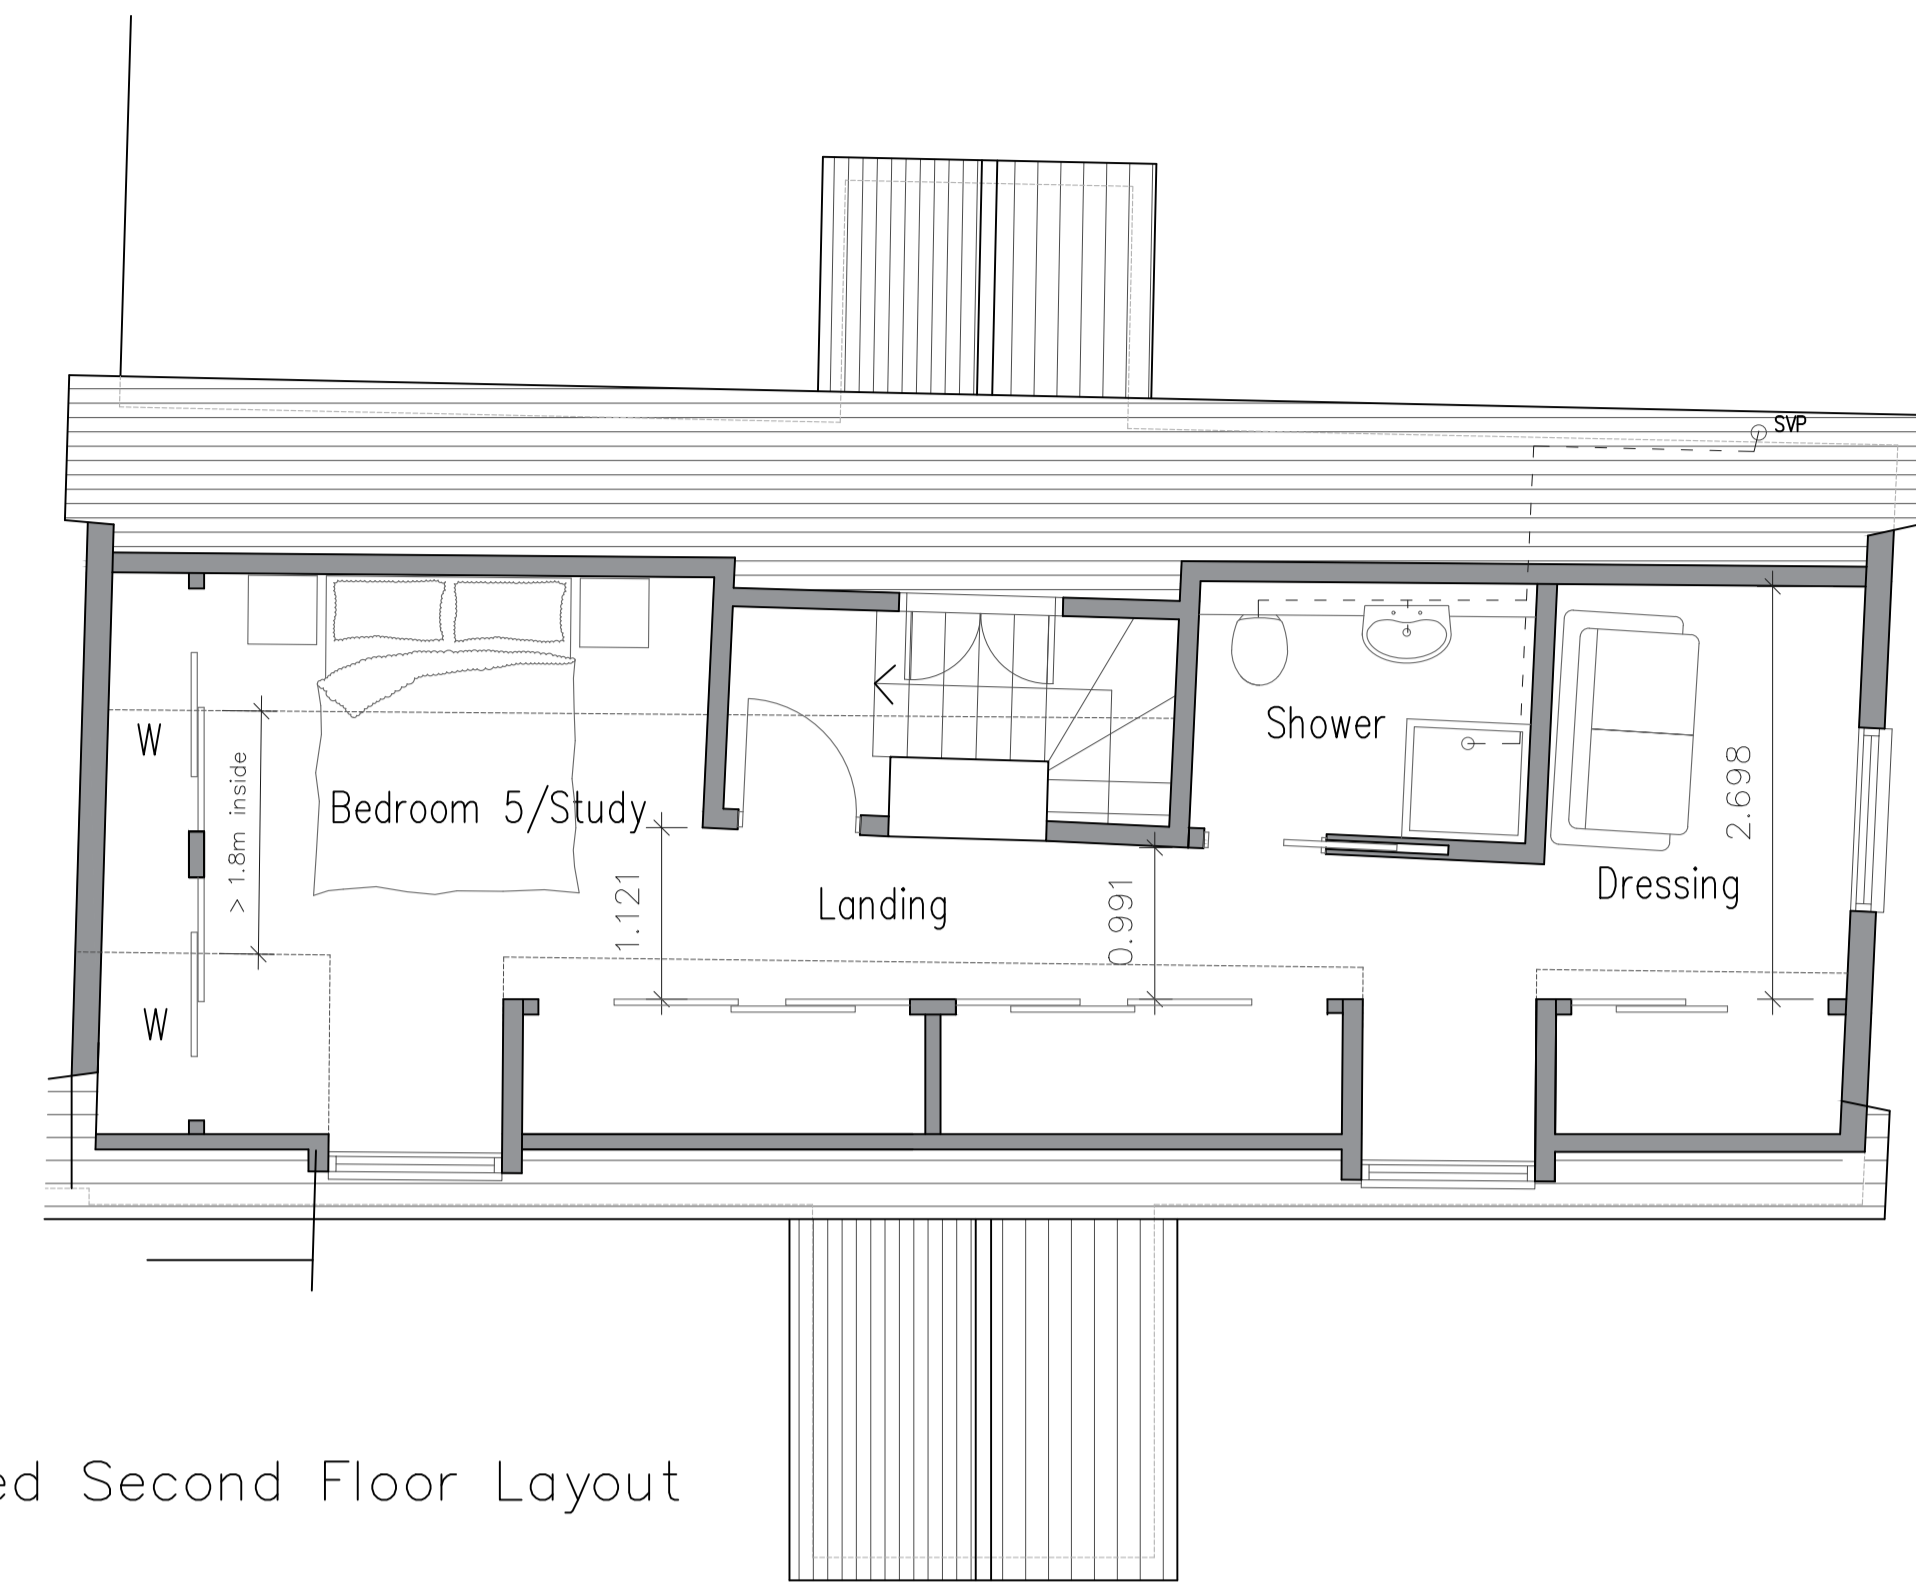


Proposed Second Floor Layout

New internal walls to be timber framed with skim coated gypsum plasterboard.

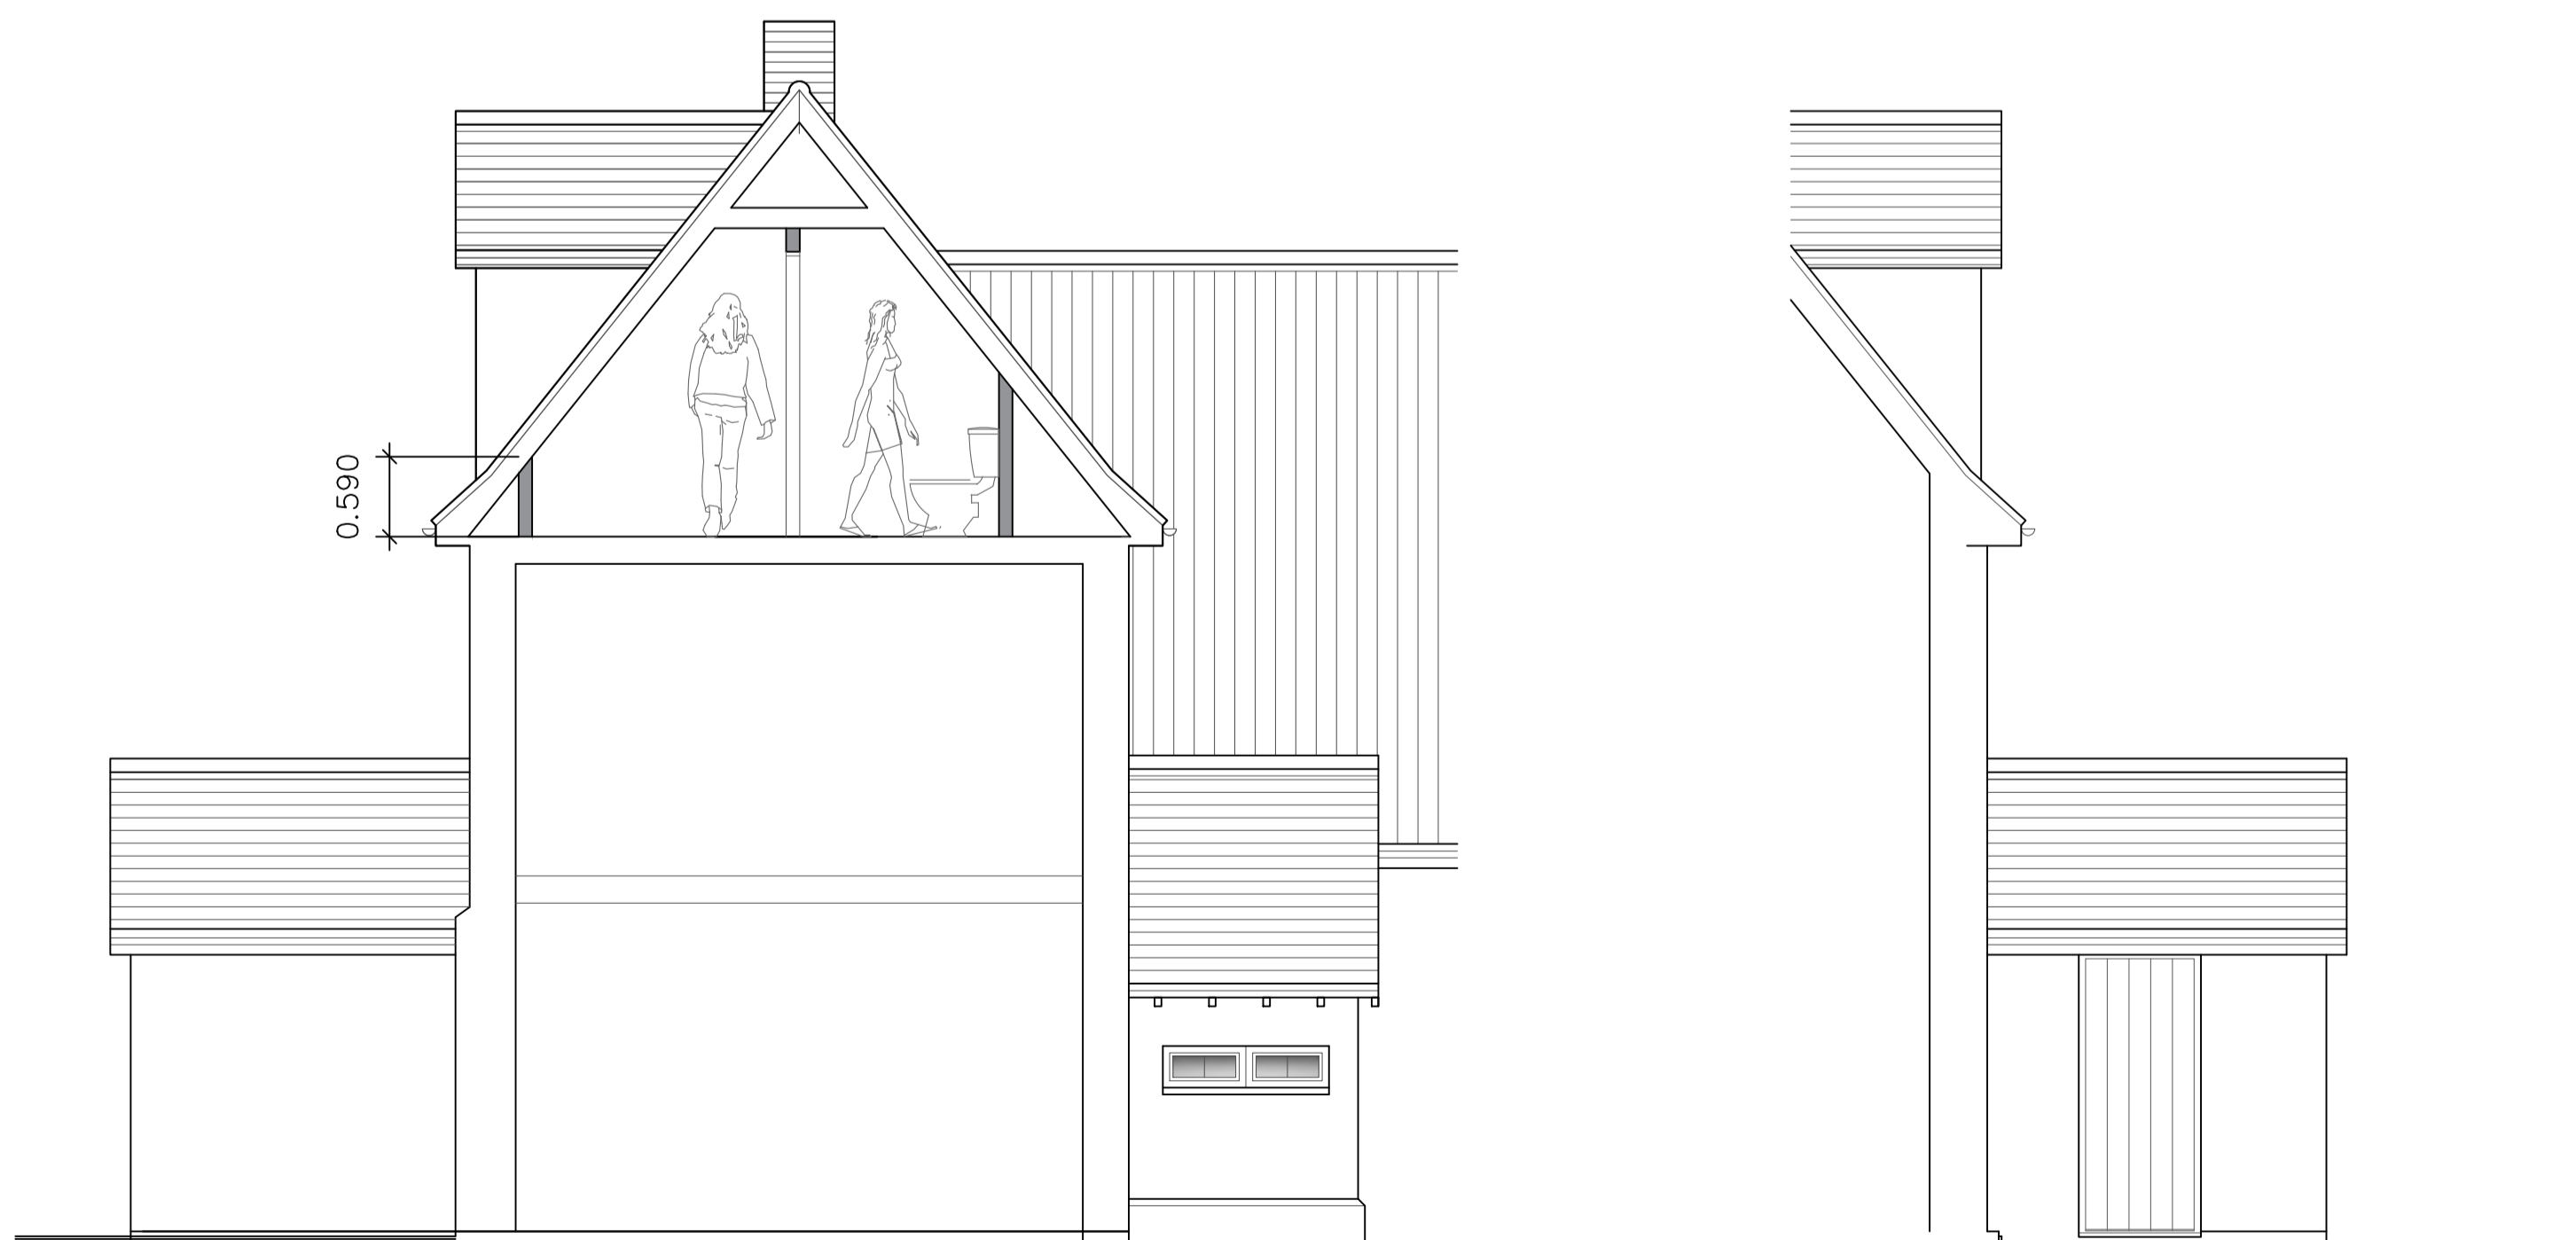

Proposed Section & Side Elevation of New Porch (S - E)

Proposed Side Elevation of New Porch (N - W)

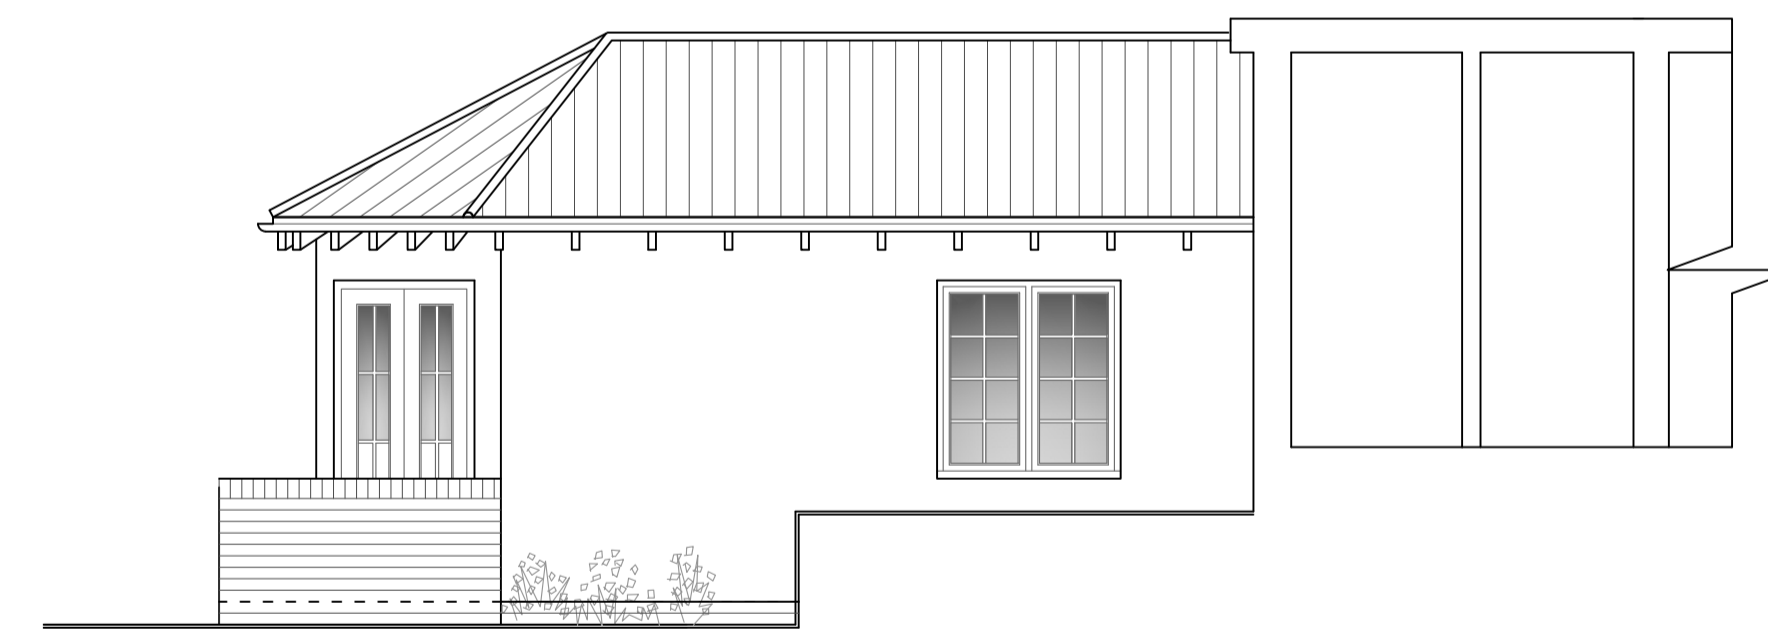

Side Elevation of New Garden Room (S - E)



<b>TMA</b> TIM MOLL architecture	
CLIENT	MR & MRS SOUTHGATE
LOCATION	1 BRIDGES COTTAGES, DARMSDEN SUFFOLK IP6 8RA
JOB DESCRIPTION	Extensions and Alterations
TITLE	PROPOSED SECOND FLOOR ALTERATIONS
DATE	SEPT 2021
SCALE	1 : 50 @ A1
JOB <b>1357</b>	DRAWING NO. <b>06 C</b>
	TIM MOLL ARCHITECTURE SUITE 10 9 STATION YARD NEEDHAM MARKET SUFFOLK IP6 8AS T. 01449 708510 M. 07818087280 E. tim@timmoll.com