
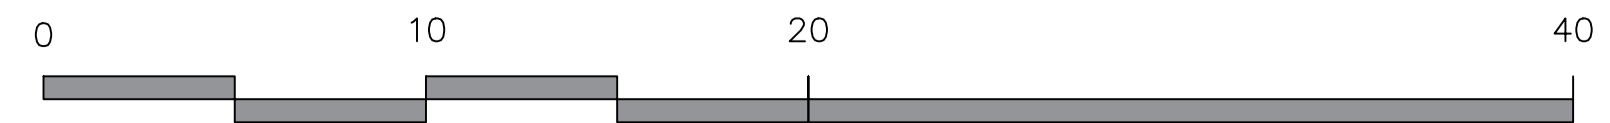


Elevation of new gate & Fencing  
Scale 1:50

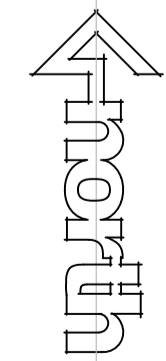

|                    |   |
|--------------------|---|
|                    |   |
| CLIENT             | MR & MRS SOUTHGATE  |
| LOCATION           | 1 BRIDGES COTTAGES, DARMSDEN<br>SUFFOLK IP6 8RA   |
| JOB DESCRIPTION    | New Cart Lodge  |
| TITLE              | PROPOSED BLOCK PLAN   |
| DATE               | NOV 2022  |
| SCALE              | 1 : 200 @ A1  |
| JOB<br><b>1357</b> | DRAWING NO.<br><b>.07A</b>  |
|                    | <small>TIM MOLL ARCHITECTURE<br/>SUITE 10<br/>9 STATION YARD<br/>NEEDHAM MARKET<br/>SUFFOLK IP6 8AS<br/>T. 01449 708510 M. 07818087280<br/>E. tim@timmoll.com</small> |