


Scale 1:10 @A4

CHILTON JOINERY Ltd

Large draw


Client Rod Mumford
Job External Door
Ref Burnthouse Farm

1 X Door - D1

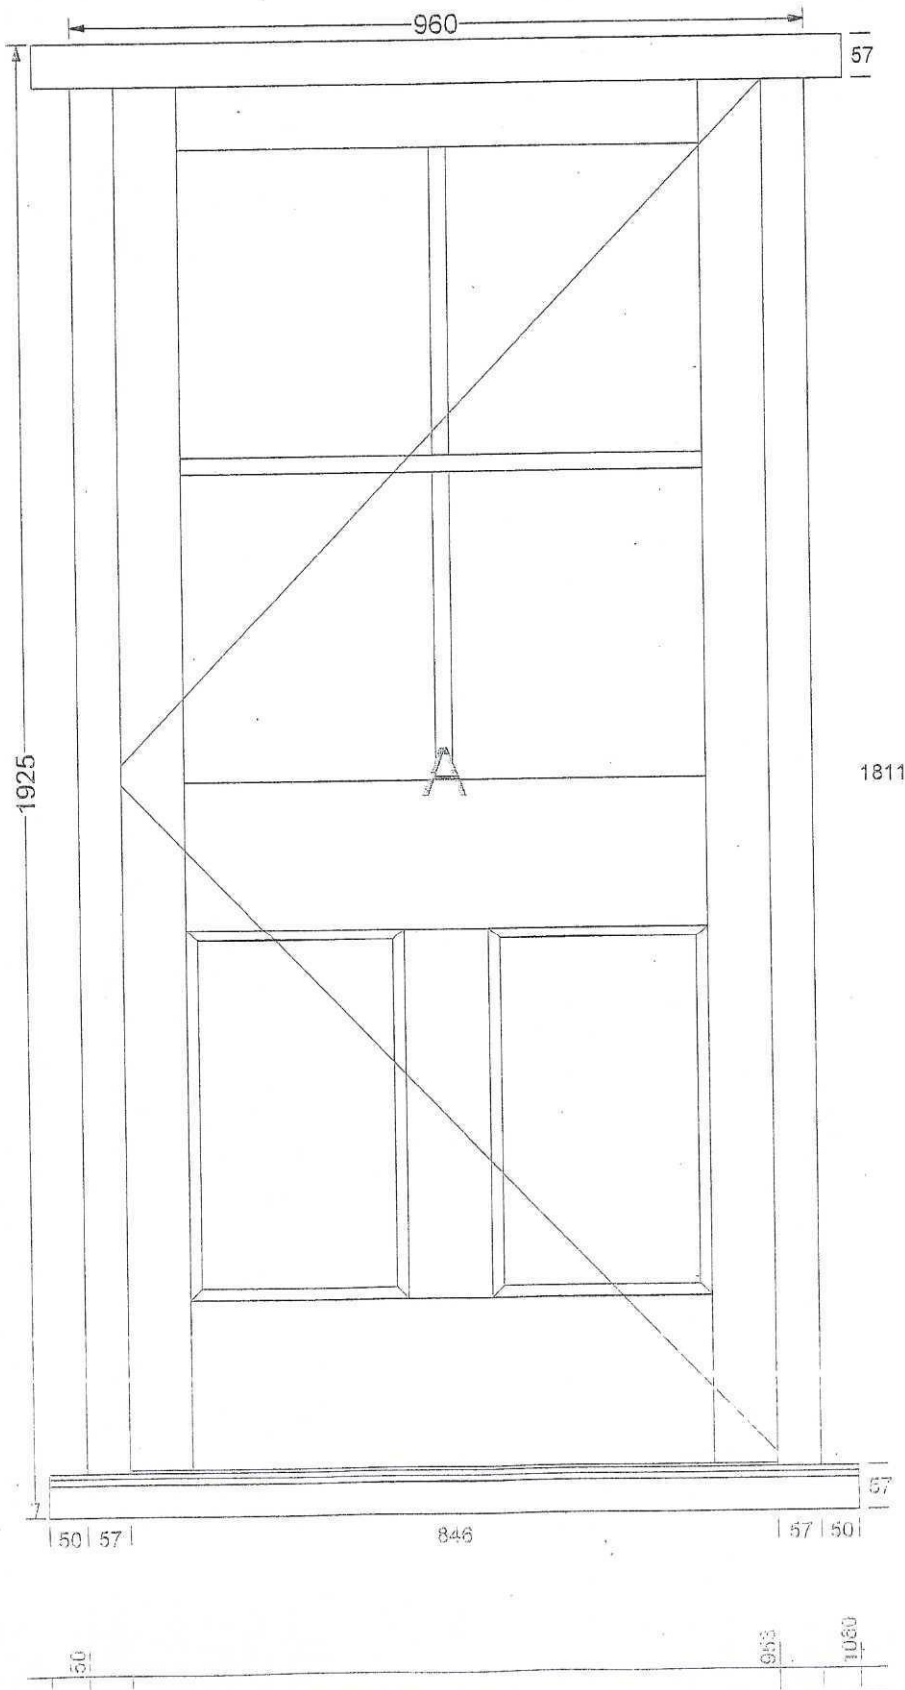

Large drawings 2 on page

1 X Window - DINING ROOM (Flush casement window to take Slimlite double glazing. Monkey tailed fastener and stay fitted)

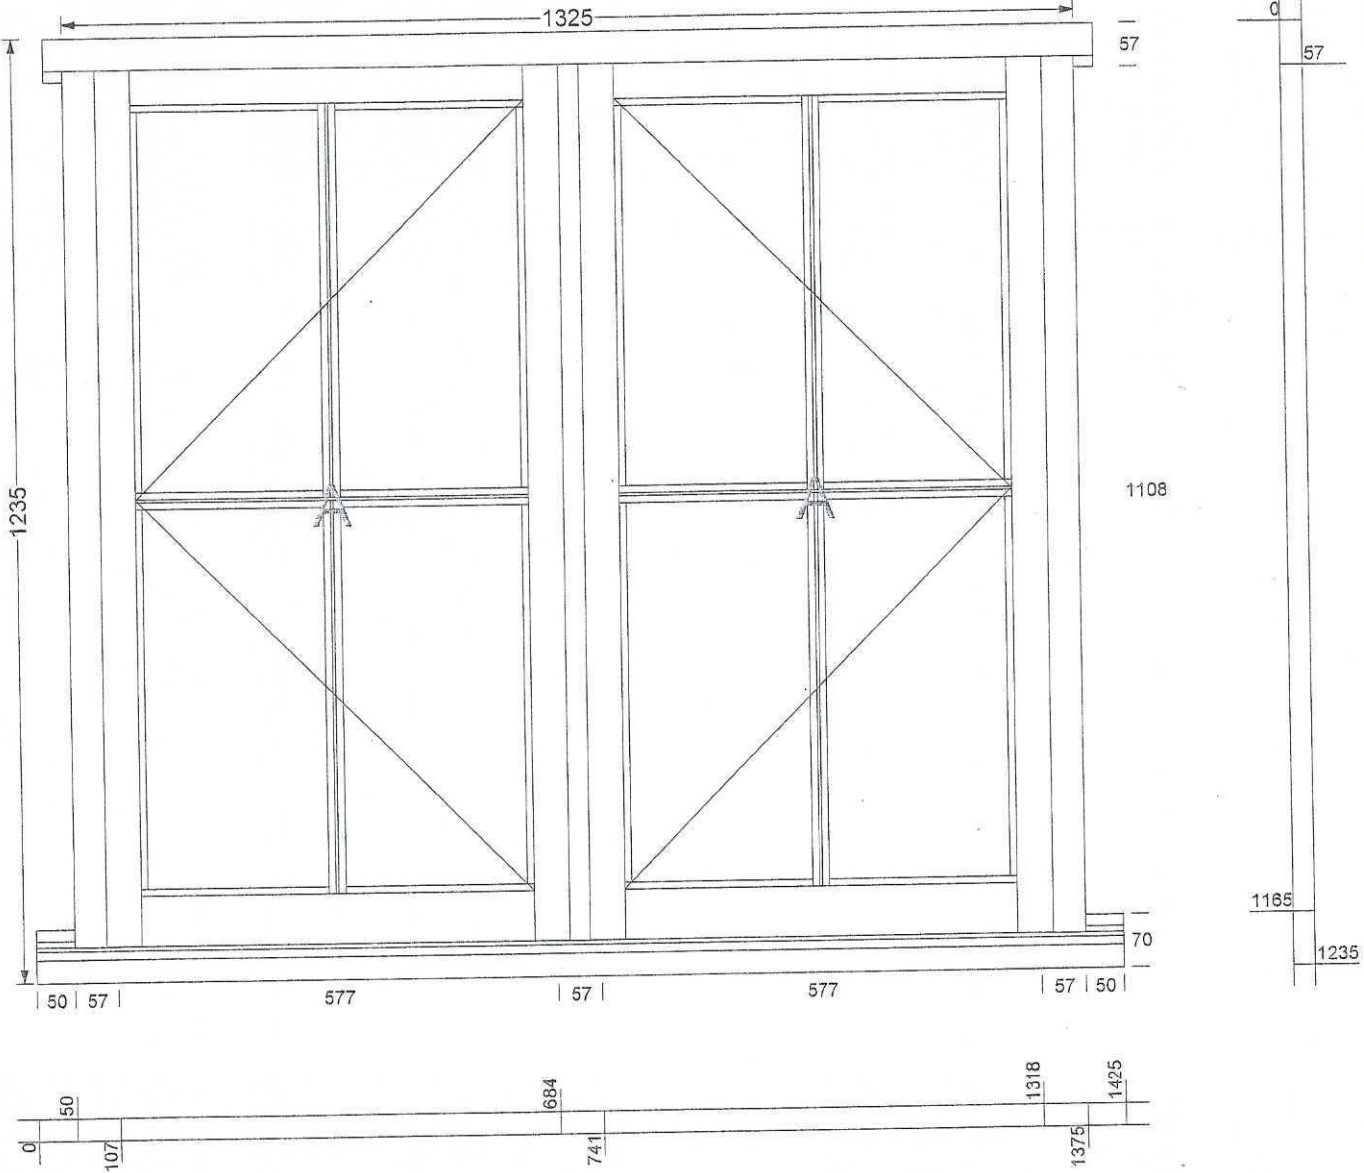

Client Rob Smart
Job Flush Casement Windows
Ref Burnthouse Farm

2 X Window - BED ROOM (Flush casement window to take Slimlite double glazing, Monkey tailed fastener and stay fitted)

