


This drawing must not be scaled. All dimensions to be checked on site before commencing work or preparing working drawings. Any errors or discrepancies must be brought to the Surveyors attention.




SCALE 1:100


Surveyors Note: AOD datum assumed

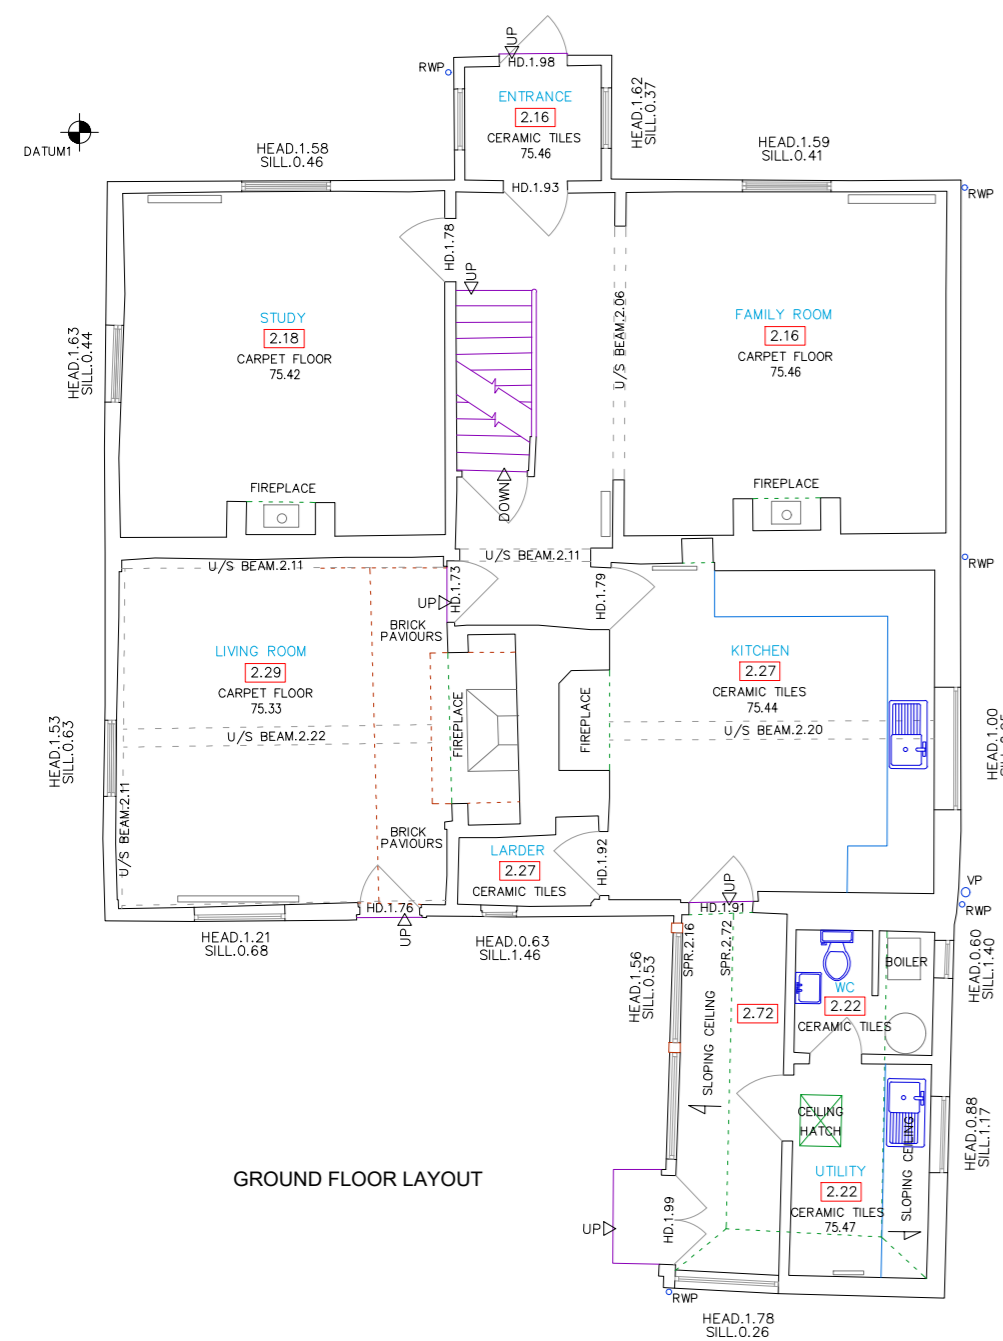


GROUND FLOOR LAYOUT

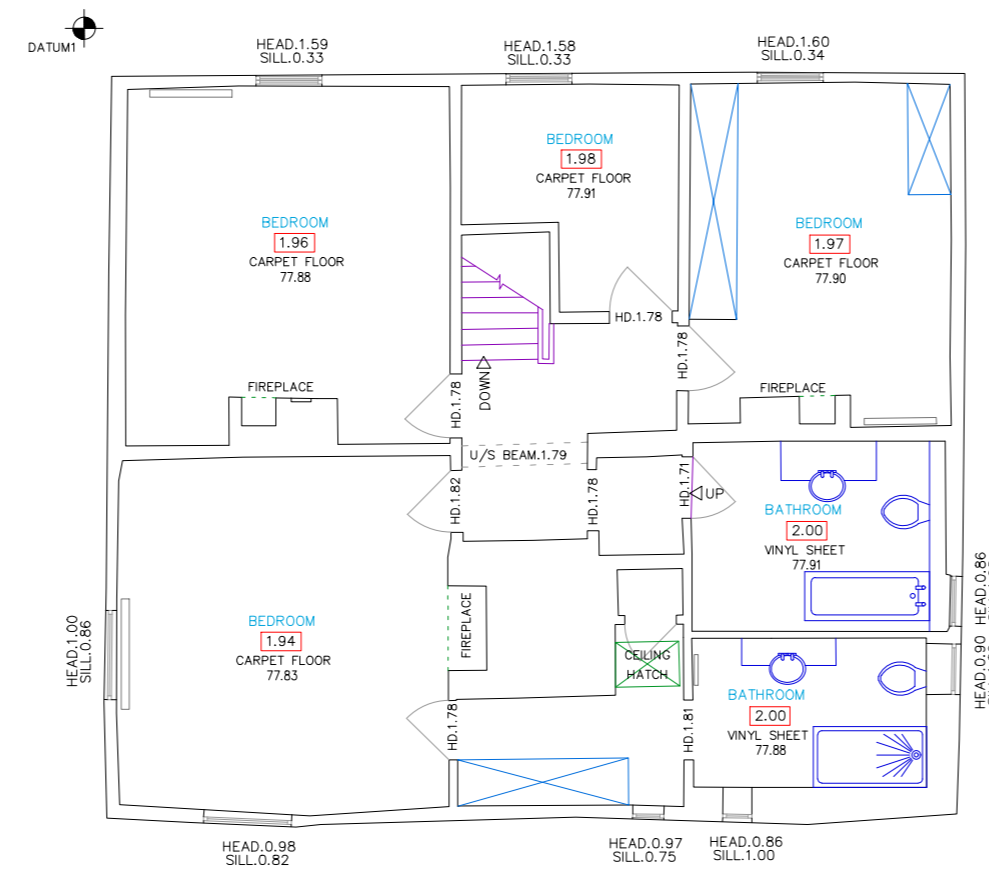

FIRST FLOOR LAYOUT

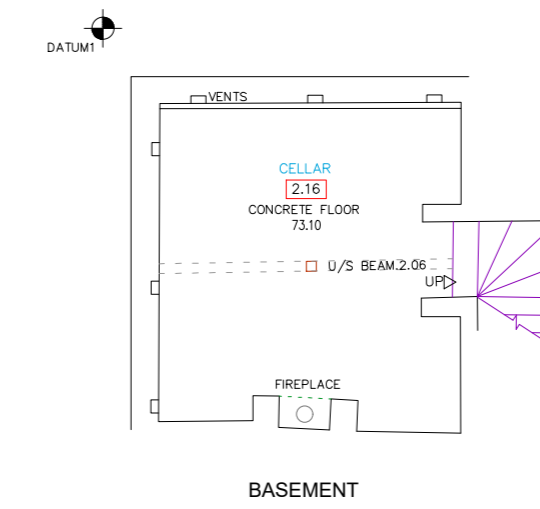

BASEMENT

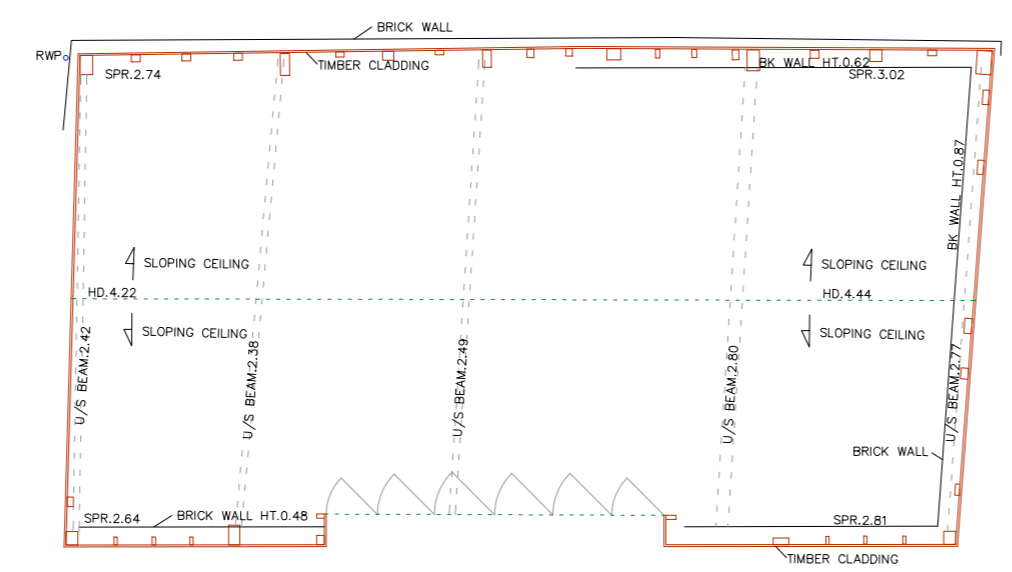


GARAGE GROUND FLOOR LAYOUT

Client: **Rob Smart**  
 Burnhouse Farm  
 Stoke-by-Clare  
 Sudbury  
 CO10 8HU

**Simply Accurate Surveys**

35 Winston Crescent, Biggleswade  
 Bedfordshire, SG18 0ET  
 Tel. 07907353858  
 Email general@sasurveys.co.uk  
 www.sasurveys.co.uk

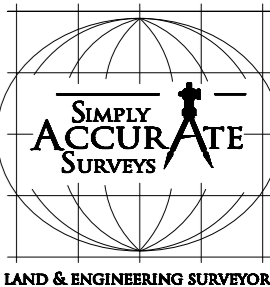

Drawing Internally Measured Survey  
 Burnhouse Farm, Stoke-by-Clare CO10 8HU

Drawing No. SAF30622 Date: 08/06/2022

Drawing Scale: 1:100@ A2