



View from outside (scale 1:10)

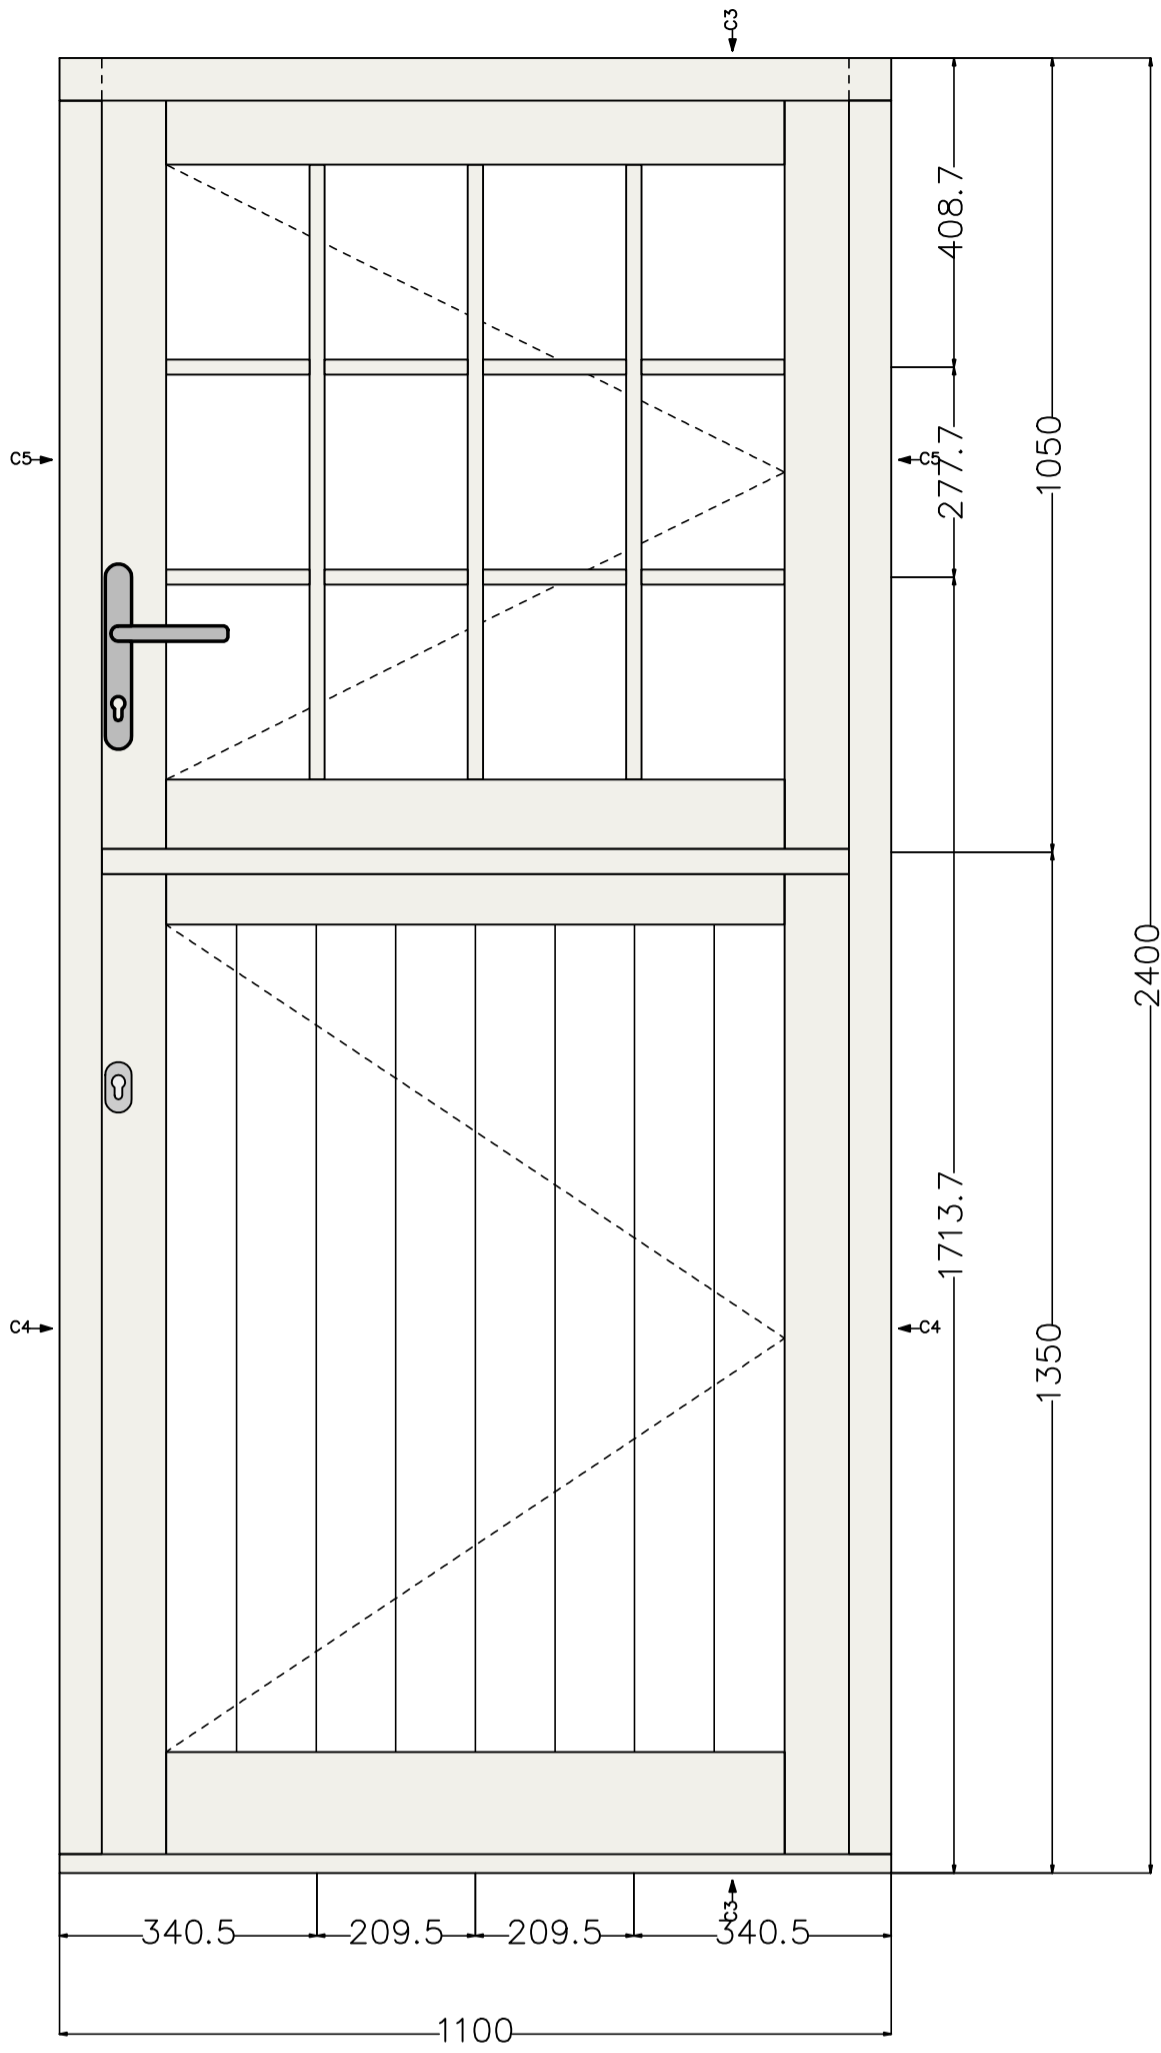

Section C4 (scale 1:2)

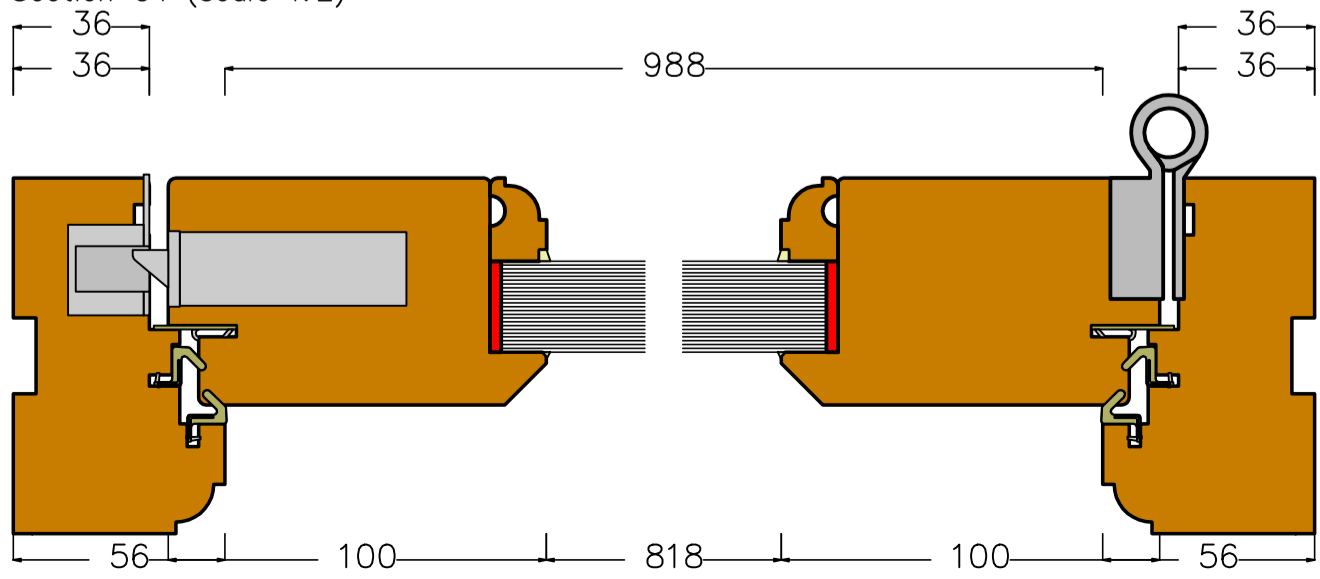

Section C3 (scale 1:2)

