


Townfoot Farm Caravan Park Slaley NE47 0BQ

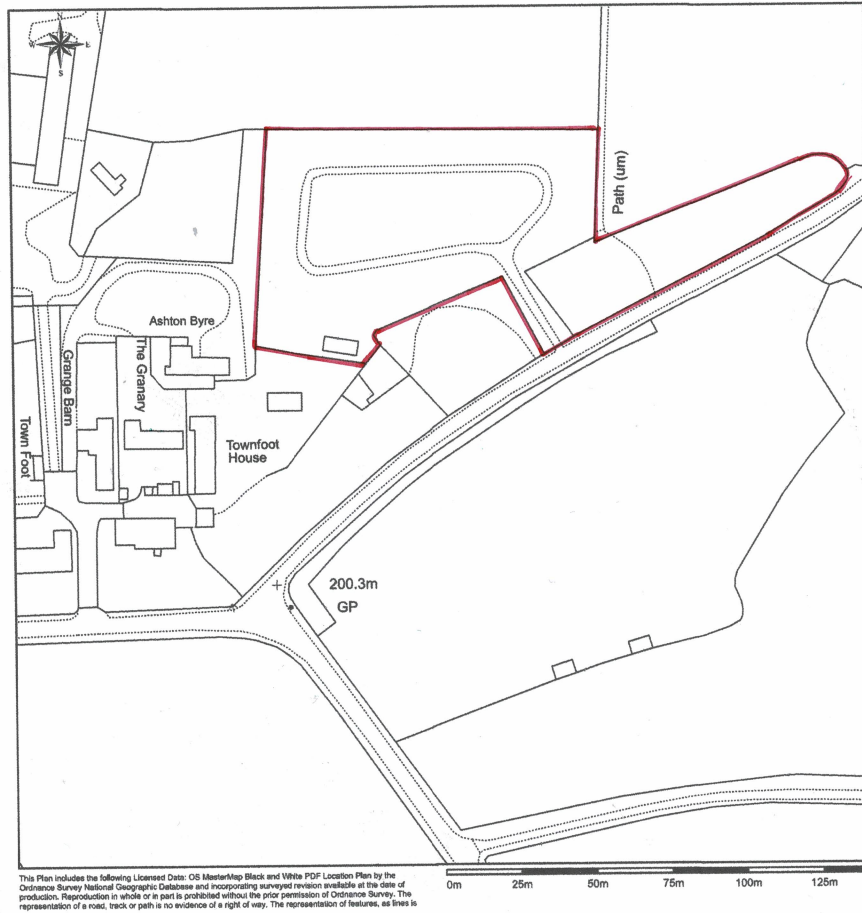

Location plan - Drawing number TF dated 25/10/2022 Scale 1:2500 at A4

Continued use of the land as a caravan site without any restriction on the layout, type, size and external colour/finish of the caravans for up to a maximum of 30 caravans at any one time – Townfoot Farm Caravan Park Slaley NE47 0BQ.